






LONDON SCHOOL
OF ECONOMICS &
POLITICAL SCIENCE

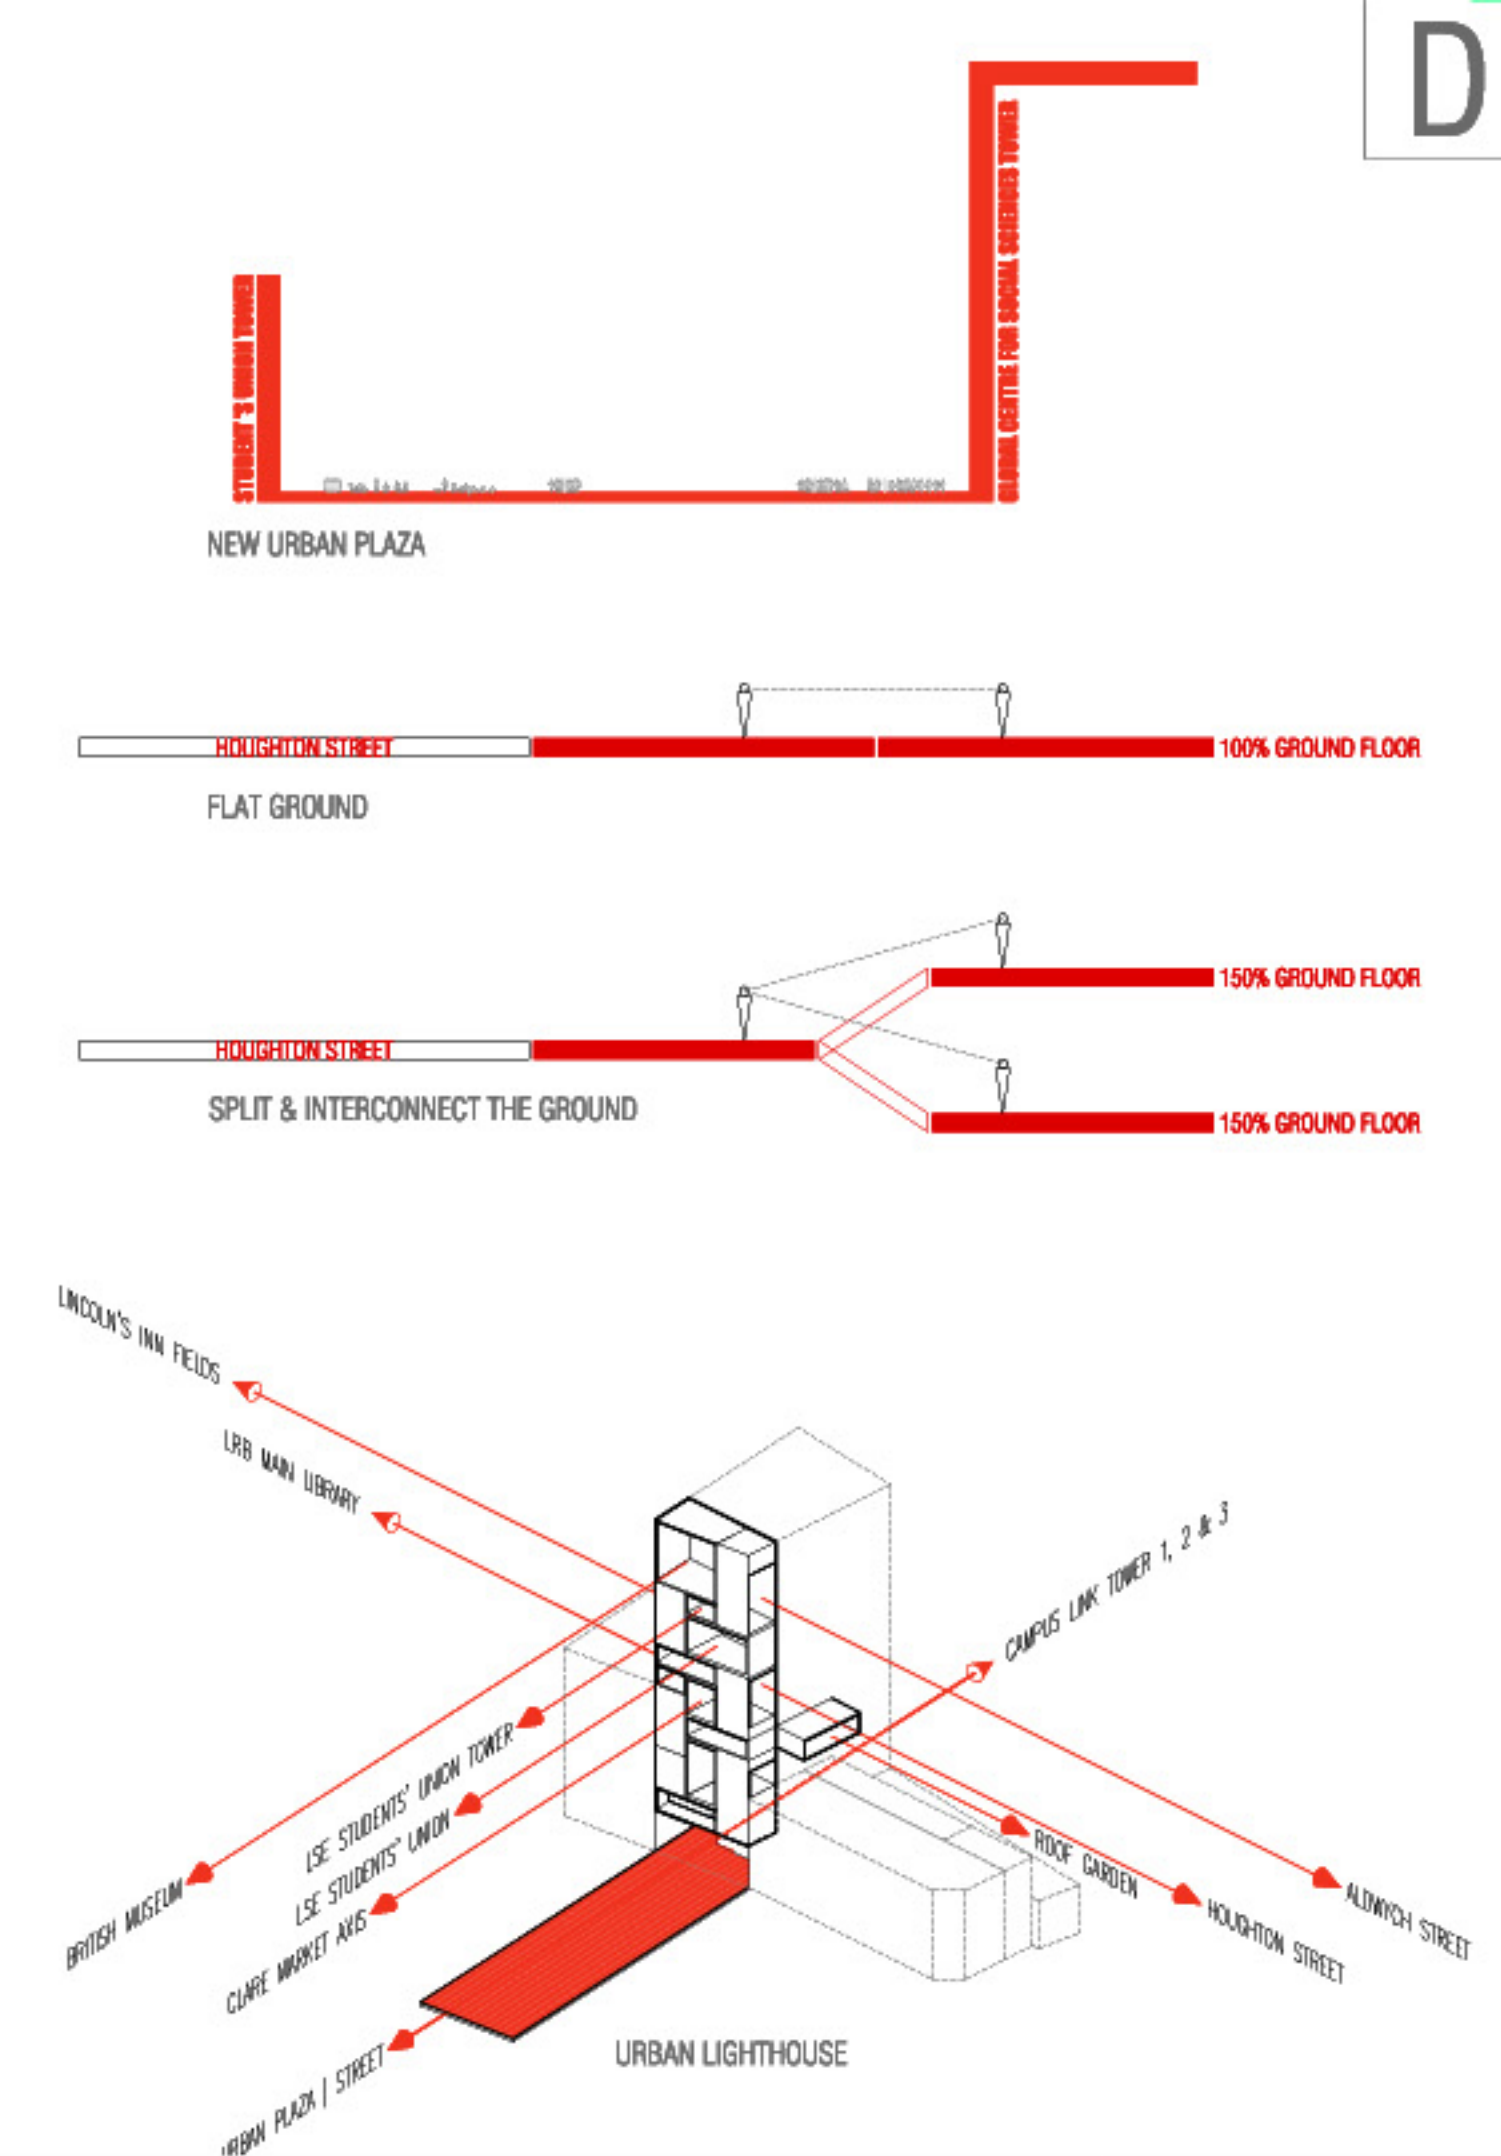

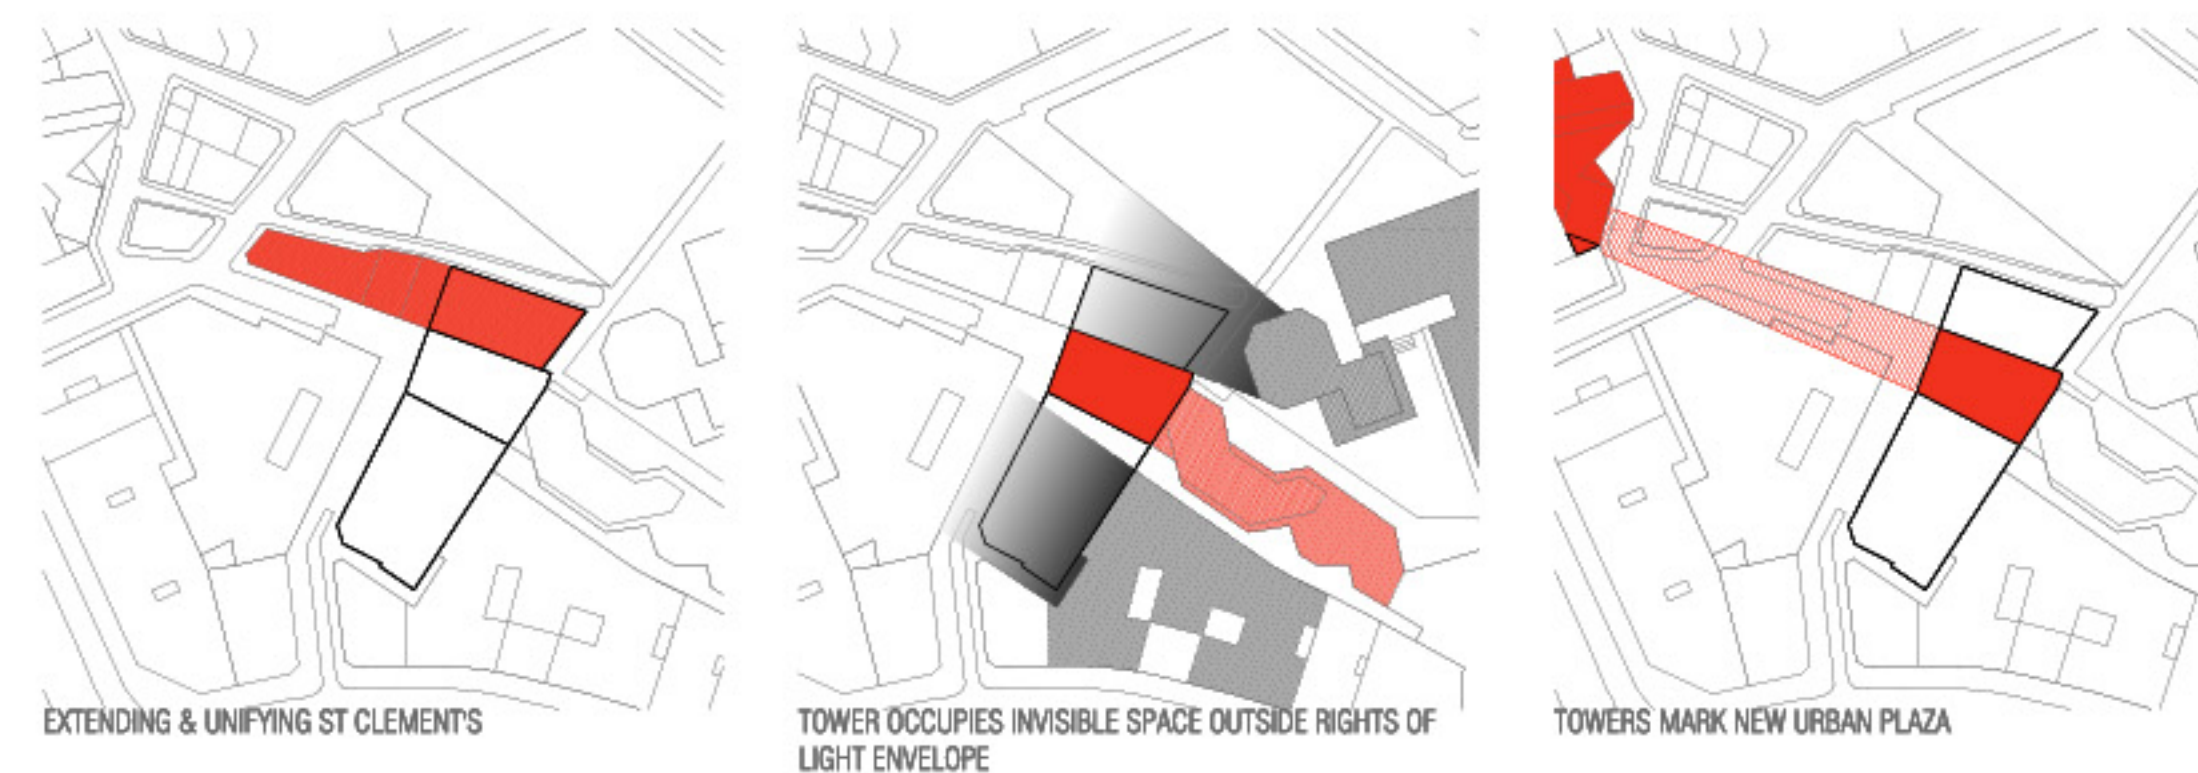

GROUND FLOOR PLAN 1:250


- | | | |
|--------------------------------|-------------------------------------|--|
| 1. PROFESSIONAL SERVICES | 3. TEACHING & LEARNING | 5. OTHER |
| 1.1 ENTRANCE | 3.1 LECTURE THEATRE LOBBY (-2) | 5.1 MAIN RECEPTION |
| 1.2 STUDENT SERVICES | 3.2 GREEN ROOM/STORAGE | 5.2 MAIN LIFT LOBBY |
| 1.3 STUDENT COUNSELLING OFFICE | 3.3 LECTURE THEATRE LOBBY (-1) | 5.3 DELIVERIES & WASTE |
| 1.4 TEACHING & LEARNING CENTRE | 3.4 400 SEAT LECTURE THEATRE | 5.4 BIKE PARKING |
| 1.5 DISABILITY & WELLBEING | 3.5 200 SEAT LECTURE THEATRE | 5.5 SHOWERS/CHANGING |
| 1.6 LANGUAGE CENTRE | 3.6 LOBBY/SPILL-OUT | 5.6 MECHANICAL PLANT |
| 1.7 USE 100 | 3.7 100 SEAT LECTURE THEATRE | 5.7 LV SWITCH ROOM |
| 2. CATERING | 3.8 LARGE HANDBOOK ROOM | 5.8 SUBSTATION |
| 2.1 STUDY/CAFETERIA | 3.9 SMALL HANDBOOK ROOM | 5.9 SECURITY & CONTROL ROOM |
| 2.2 MAIN DINING AREA | 3.10 SMALL SEMINAR ROOM | 5.10 COMMS ROOM |
| 2.3 SERVICERY | 3.11 LARGE SEMINAR ROOM | 5.11 SPRINKLER TANK & RAW WATER HARVESTING |
| 2.4 MAIN KITCHEN | 3.12 FLEXIBLE STUDY SPACE | 5.12 WELFARE ROOM |
| 2.5 STORAGE/REFRIGERATION | 4. ACADEMIC DEPARTMENTS | 5.13 DEBRIEF OFFICE |
| 2.6 STAFF OFFICE | 4.1 ACADEMIC DEPARTMENT (50 PEOPLE) | |
| 2.7 STAFF CHANGING | 4.2 ACADEMIC DEPARTMENT (50 PEOPLE) | |
| 2.8 MEZZANINE DINING | 4.3 TEA POINT/SHARED SERVICES | |
| 2.9 ROOF GARDEN CAFE | | |

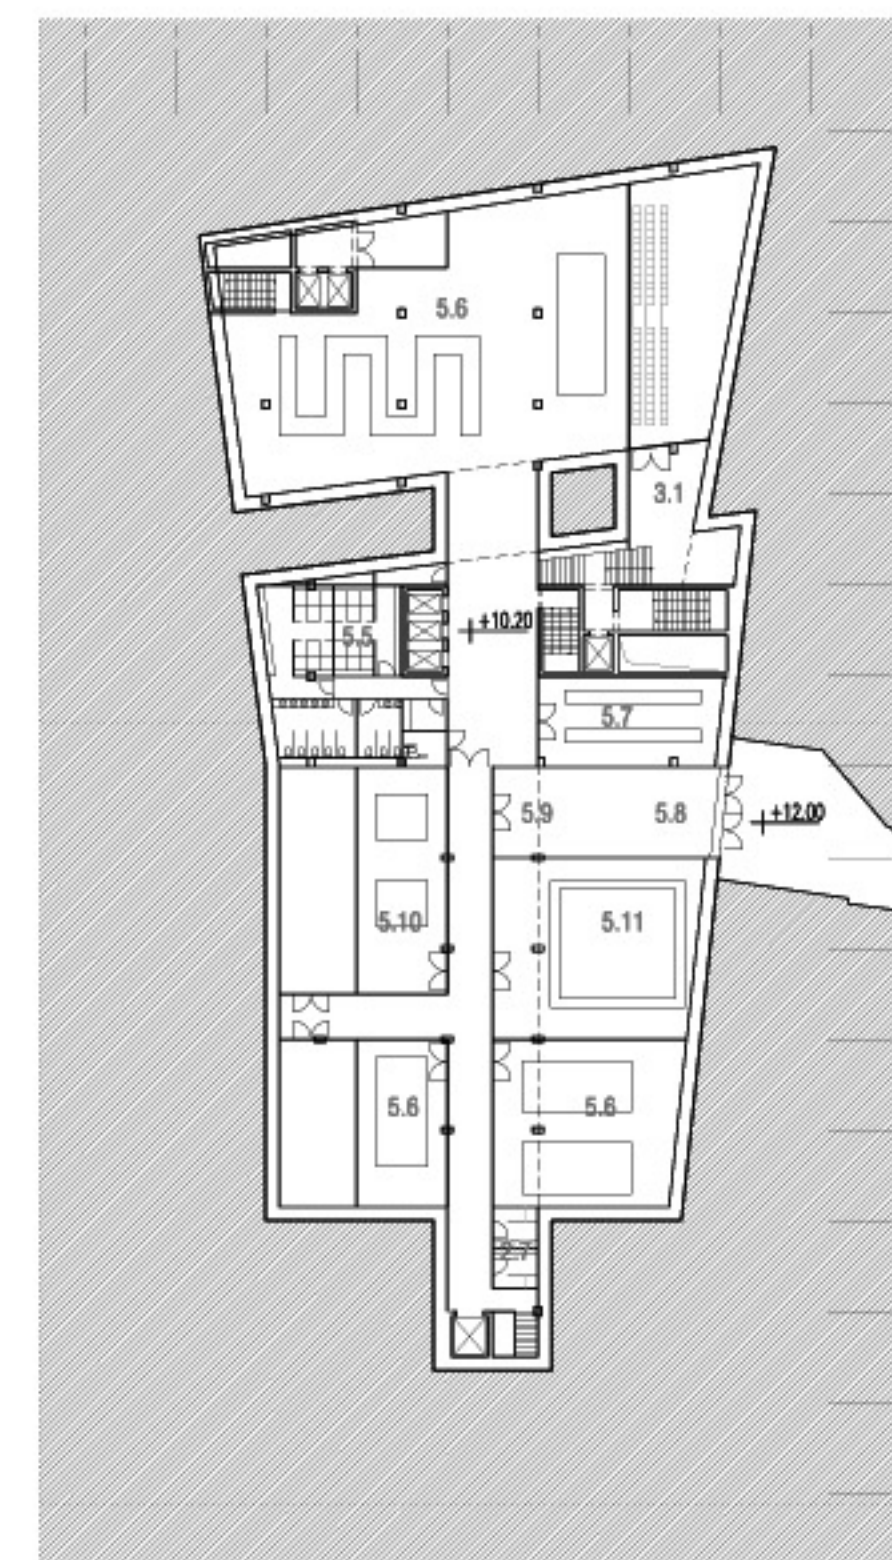


PLAN | LOWER BASEMENT | 1:500



PLAN | BASEMENT | 1:500

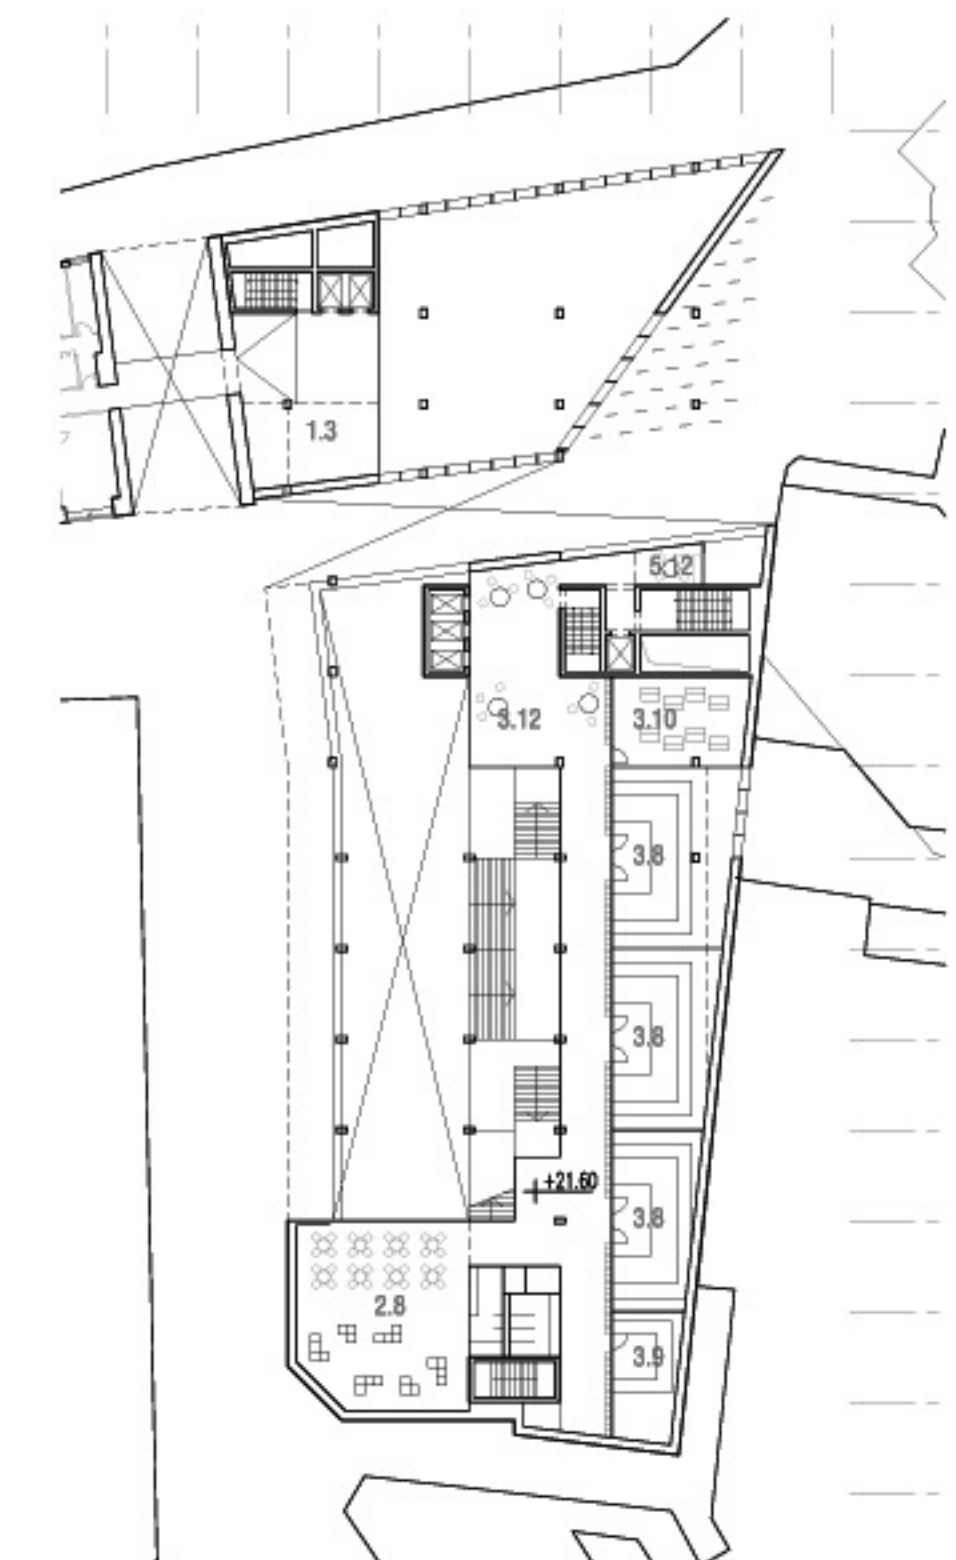

PLAN | LEVEL 1 | 1:500

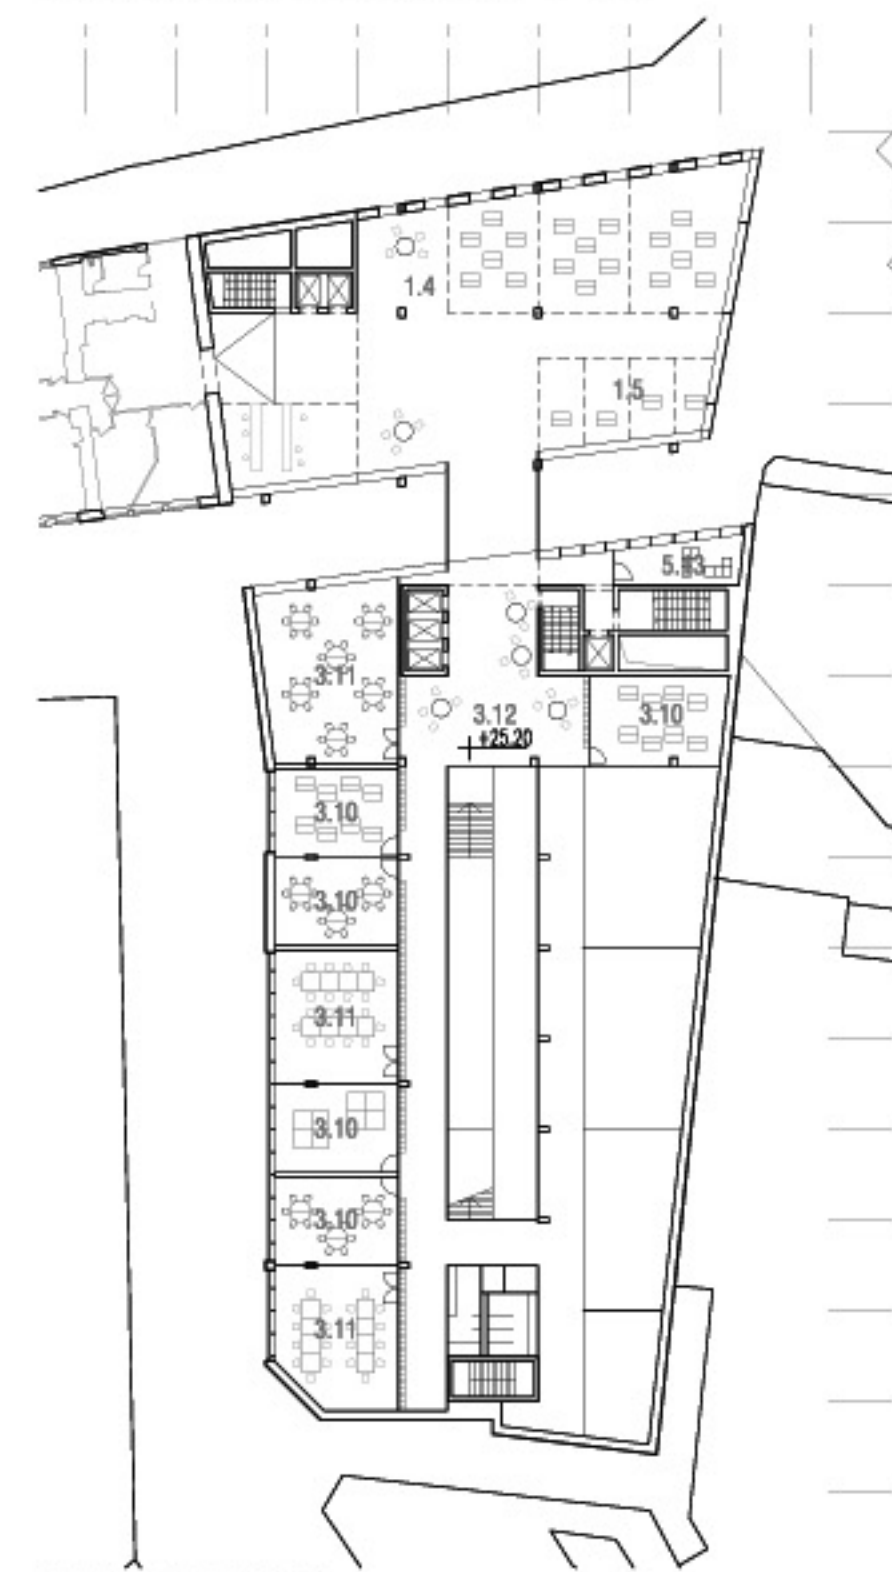

PLAN | LEVEL 2 | 1:500




PLAN | LEVEL 3 | 1:500




PLAN | LEVEL 4-7 | 1:500




PLAN | LEVEL 8-15 | 1:500

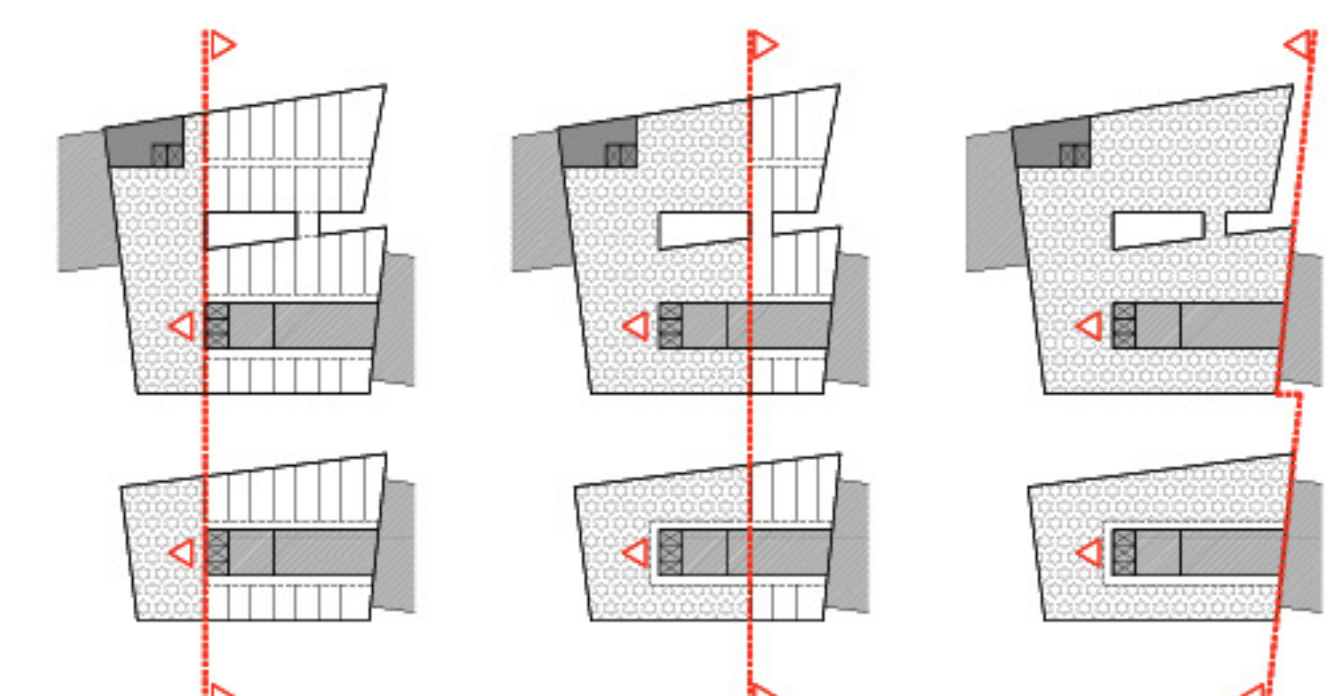


FLEXIBLE FLOORPLATES ALLOW A VARIETY OF LAYOUTS FOR ACADEMIC DEPARTMENTS | 1:1000

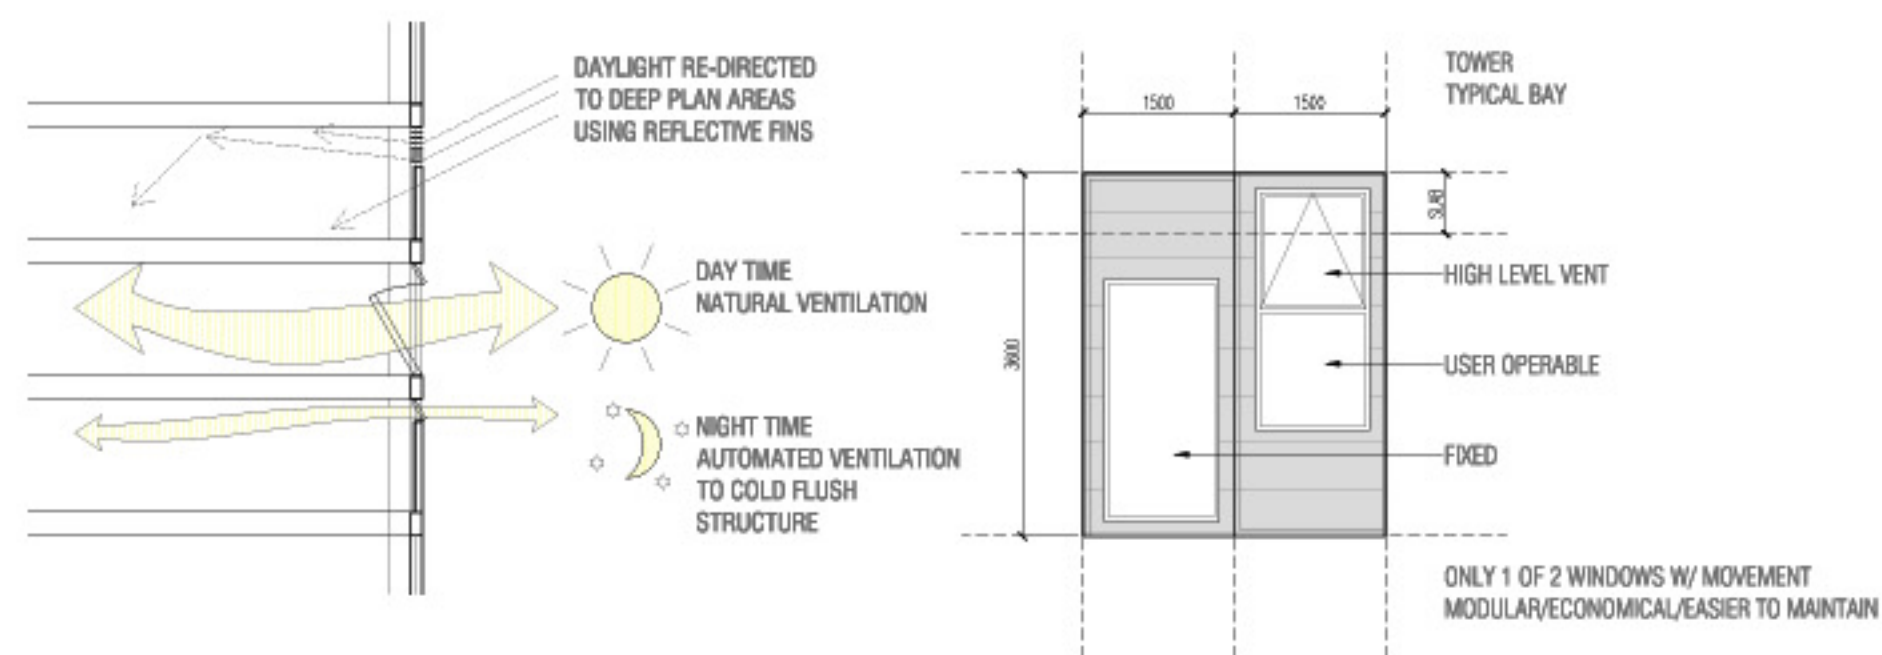







ACADEMIC
PROF SEM
TEACHING ROOMS
CAFETERIA
LECTURE THEATRES

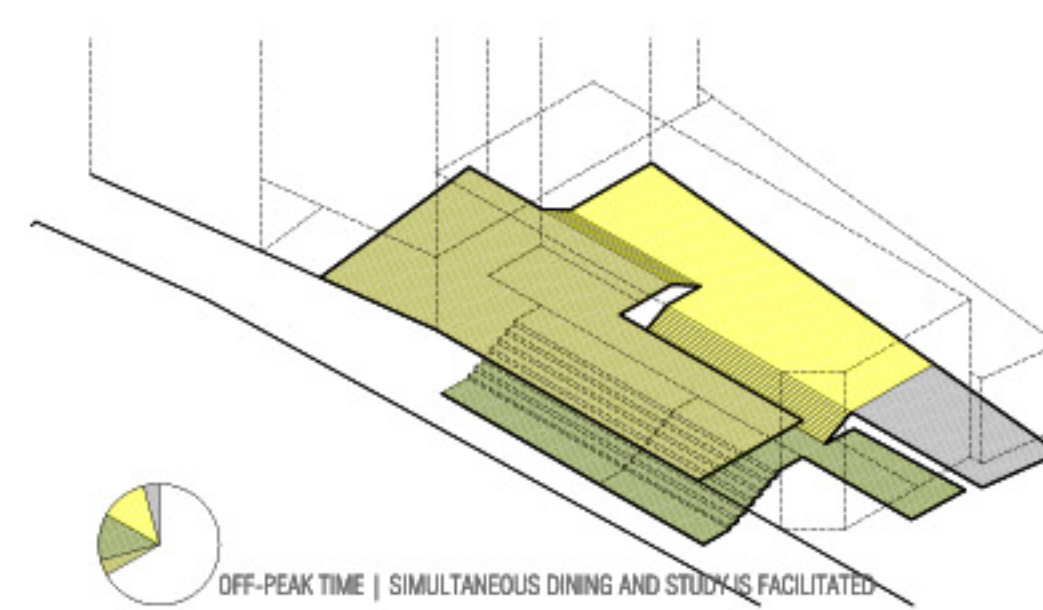

MAKING THE LSE HARVARD LECTURE THEATRE




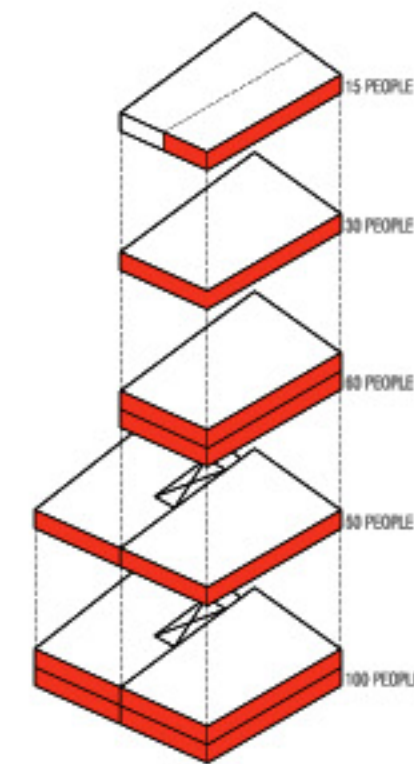


DEPARTMENT FLEXIBILITY
VARIOUS FLOOR SIZES ALLOW FOR A VARIETY OF SCENARIOS IN ACADEMIC DEPARTMENT SIZE

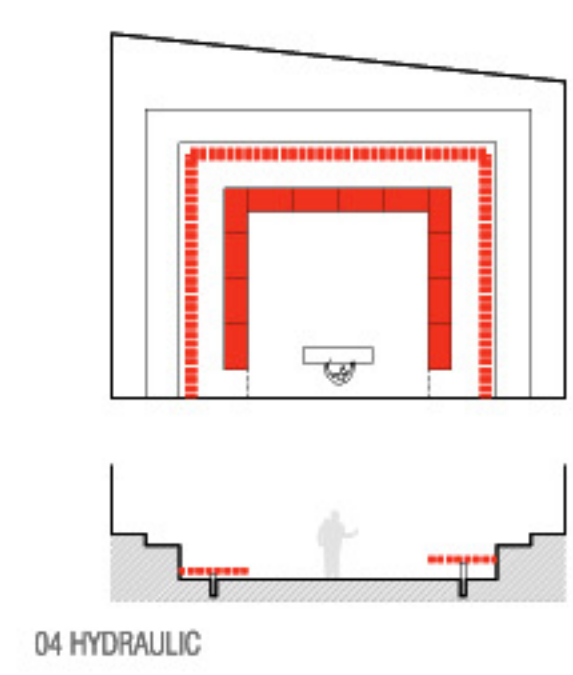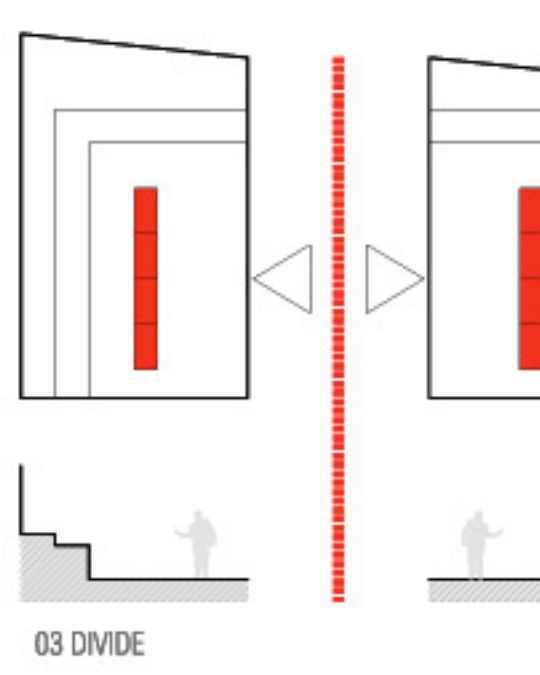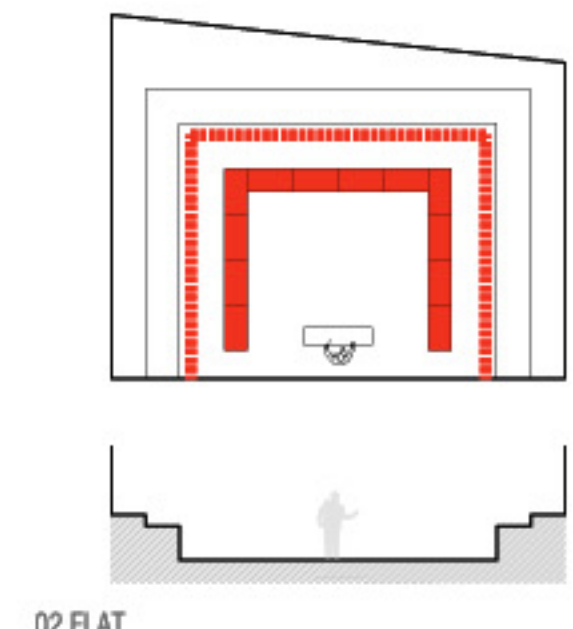
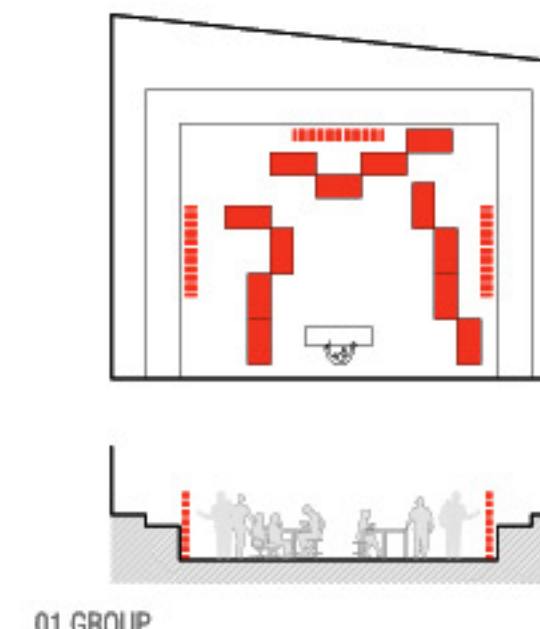
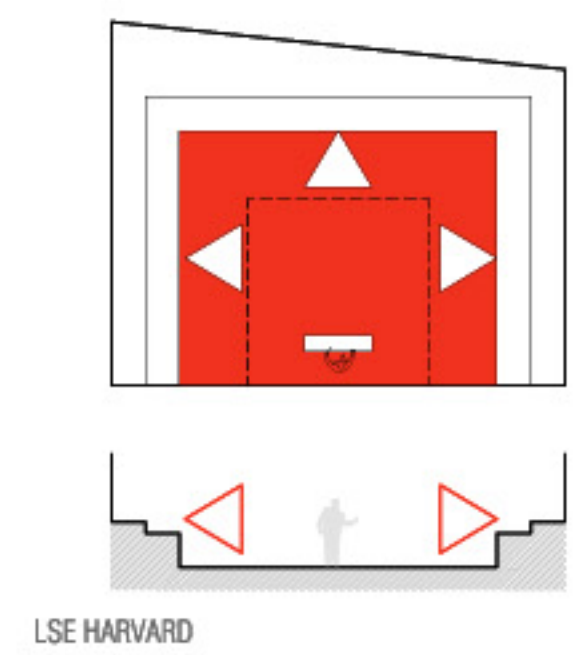
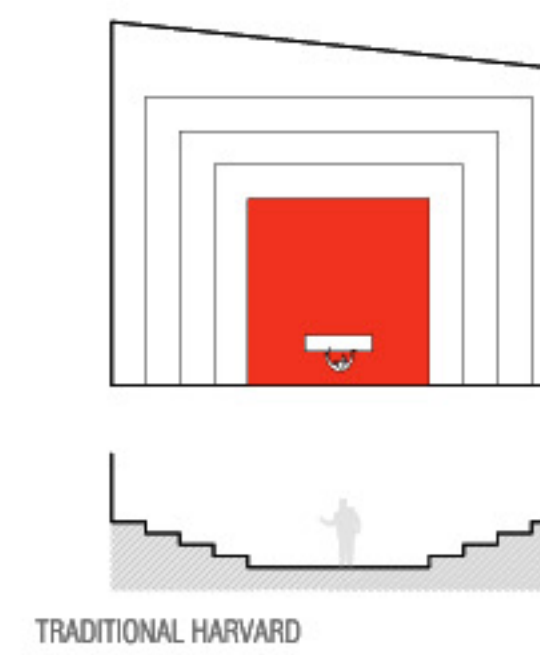


A CATERING FACILITY DESIGNED FOR PEAKS & TROUGHS
THE CATERING AREA IS DESIGNED TO CONTRACT & EXPAND IN RESPONSE TO CHANGING NEEDS THROUGHOUT THE DAY

- KITCHEN
- DINING
- TEACHING | LECTURE
- GROUP STUDY
- EVENT

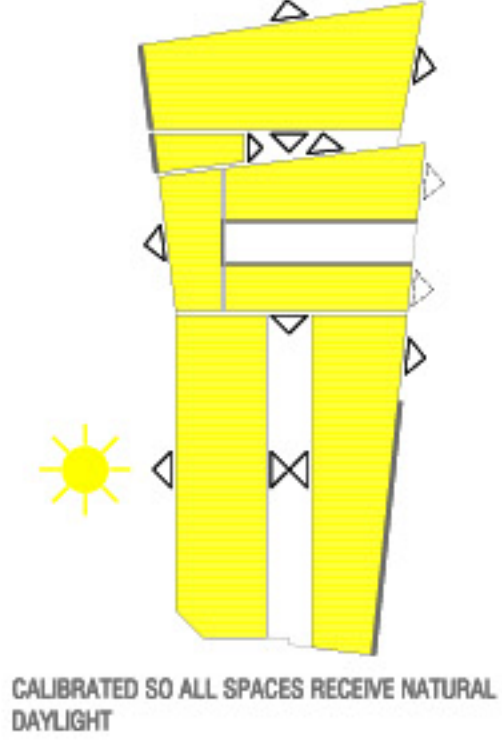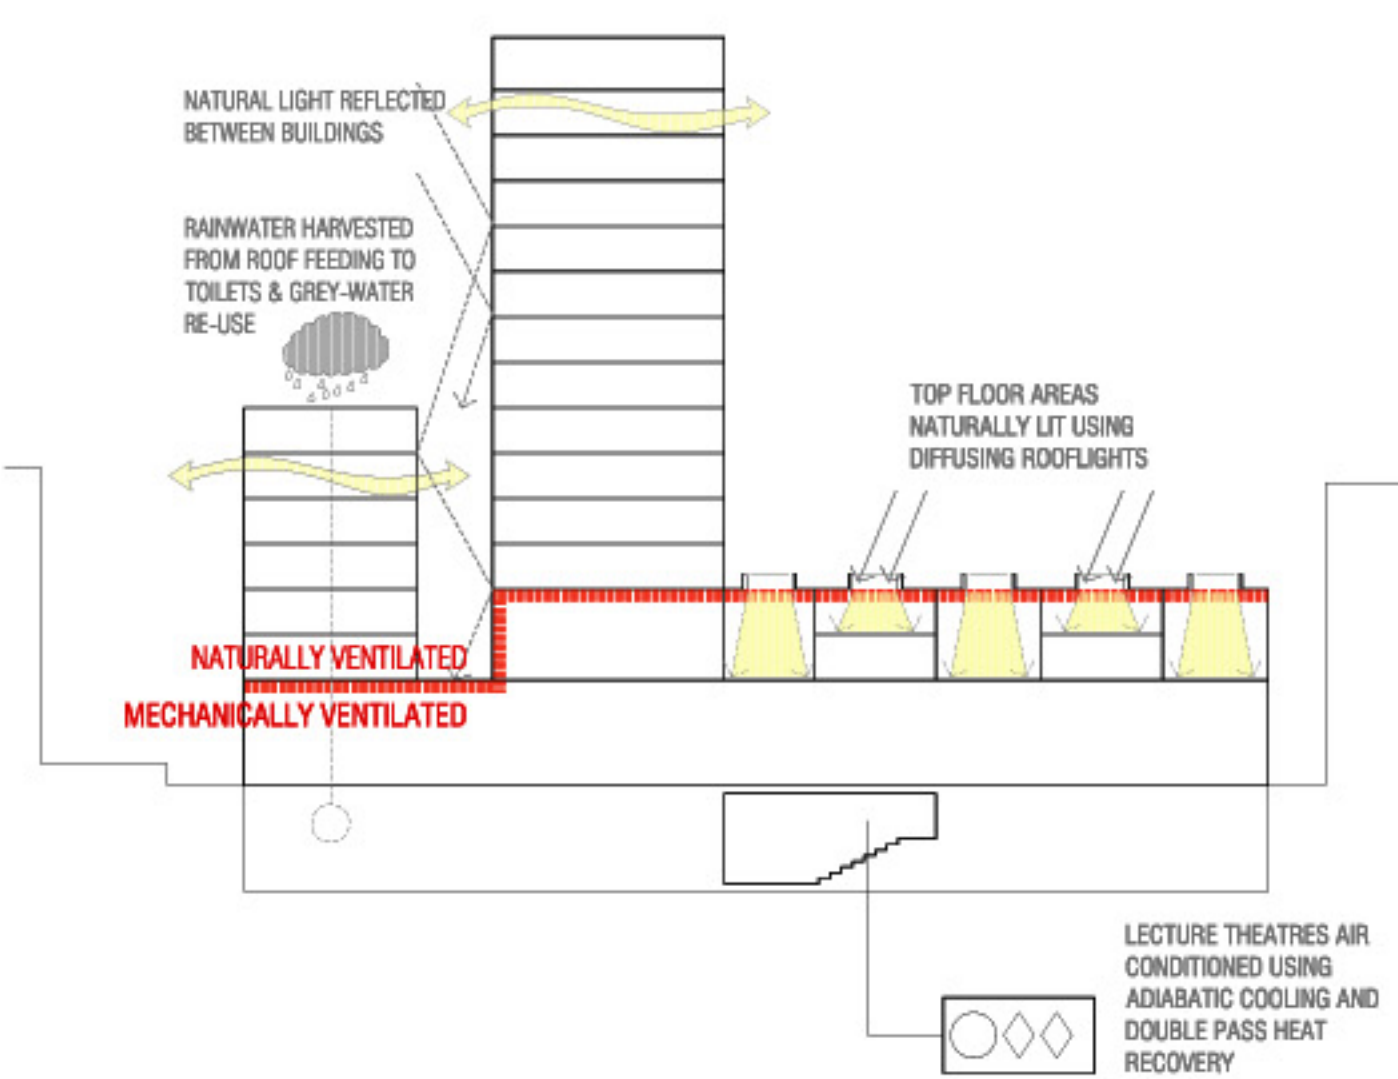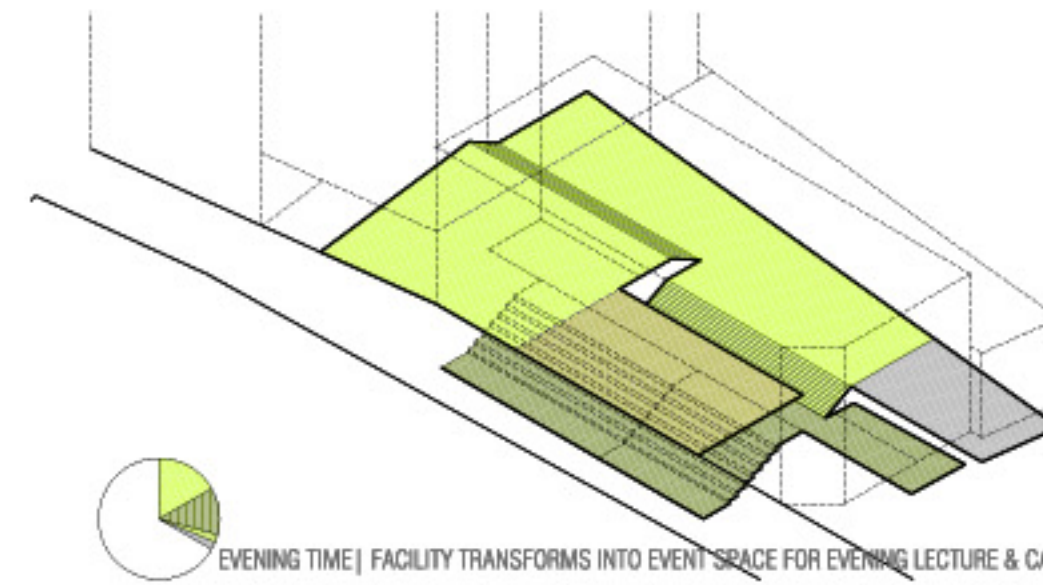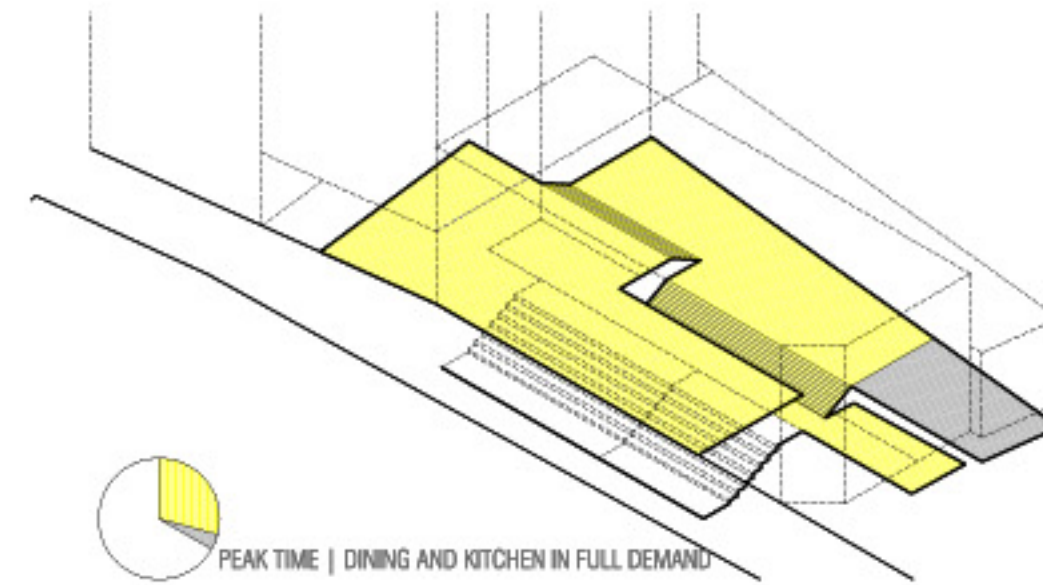

BREEAM OUTSTANDING
THE BUILDING HAS BEEN DESIGNED TO MAXIMISE THE USE OF PASSIVE SYSTEMS: NATURAL VENTILATION, FREE COOLING & DAYLIGHT. NIGHT TIME COOLING WITH EXPOSED THERMAL MASS IS PROPOSED. A HIGH PERFORMANCE FACADE WILL BALANCE HEAT LOSS, PASSIVE SOLAR GAIN AND DAYLIGHTING REQUIREMENTS.

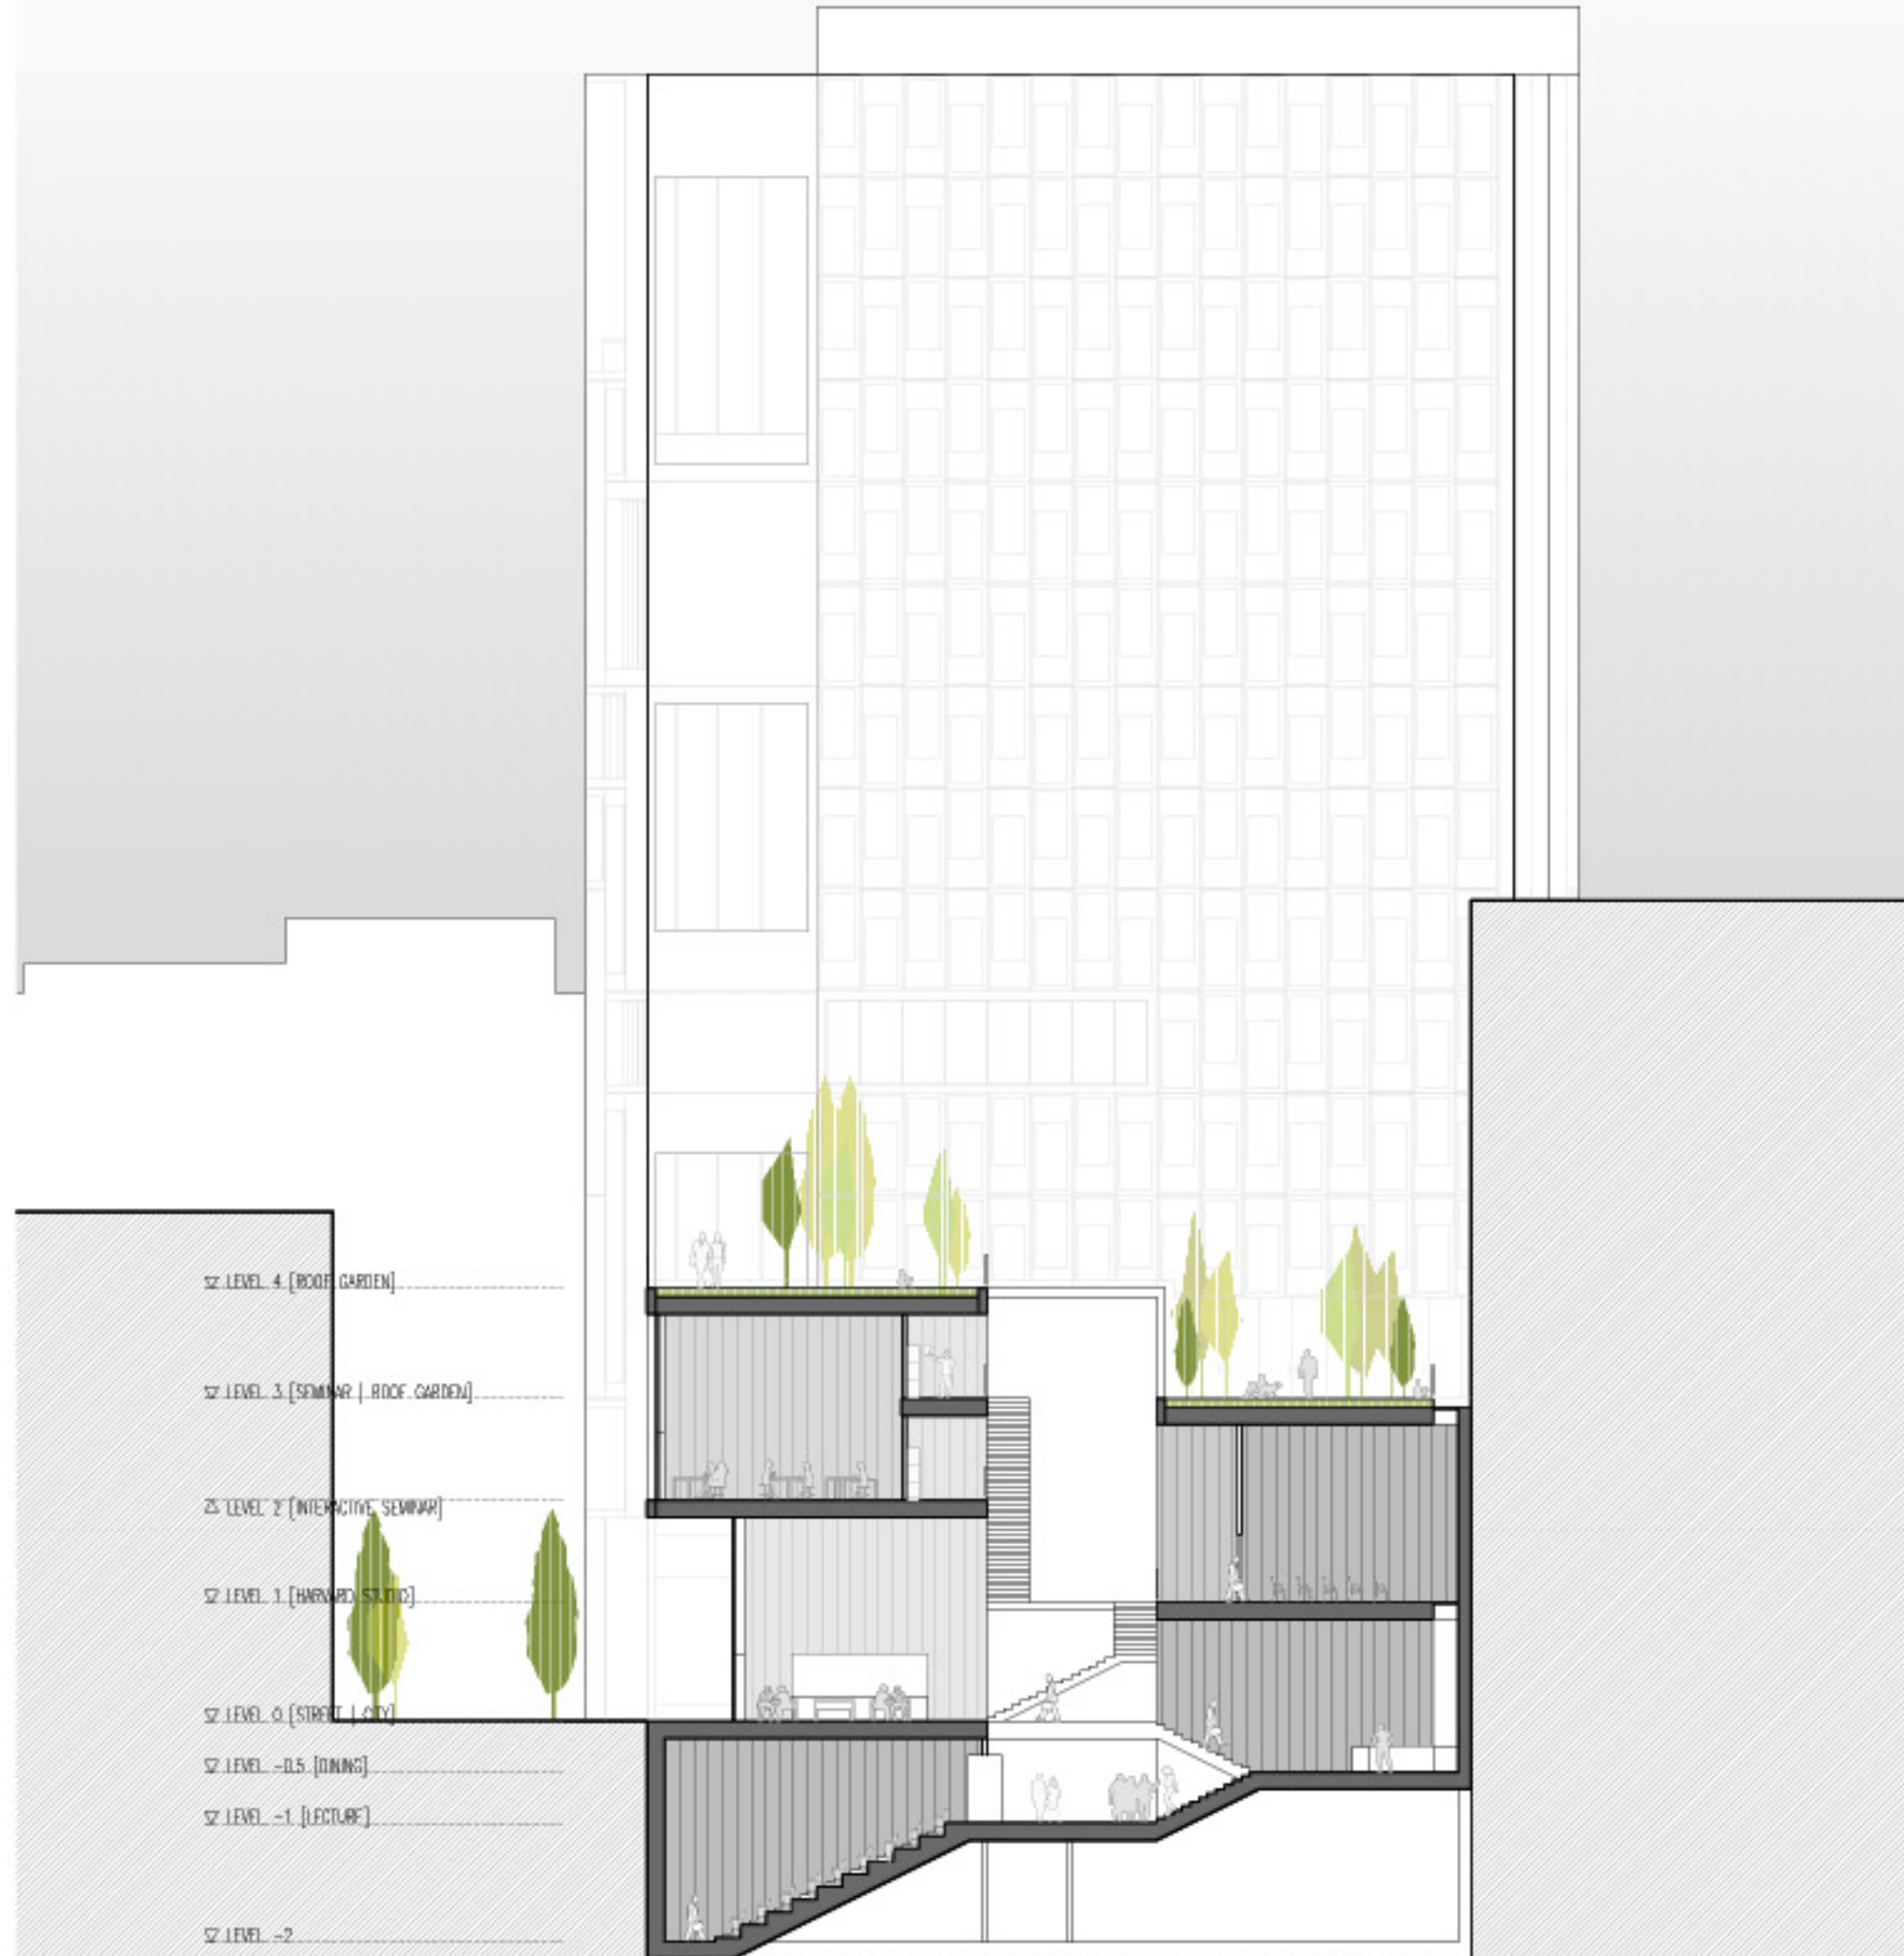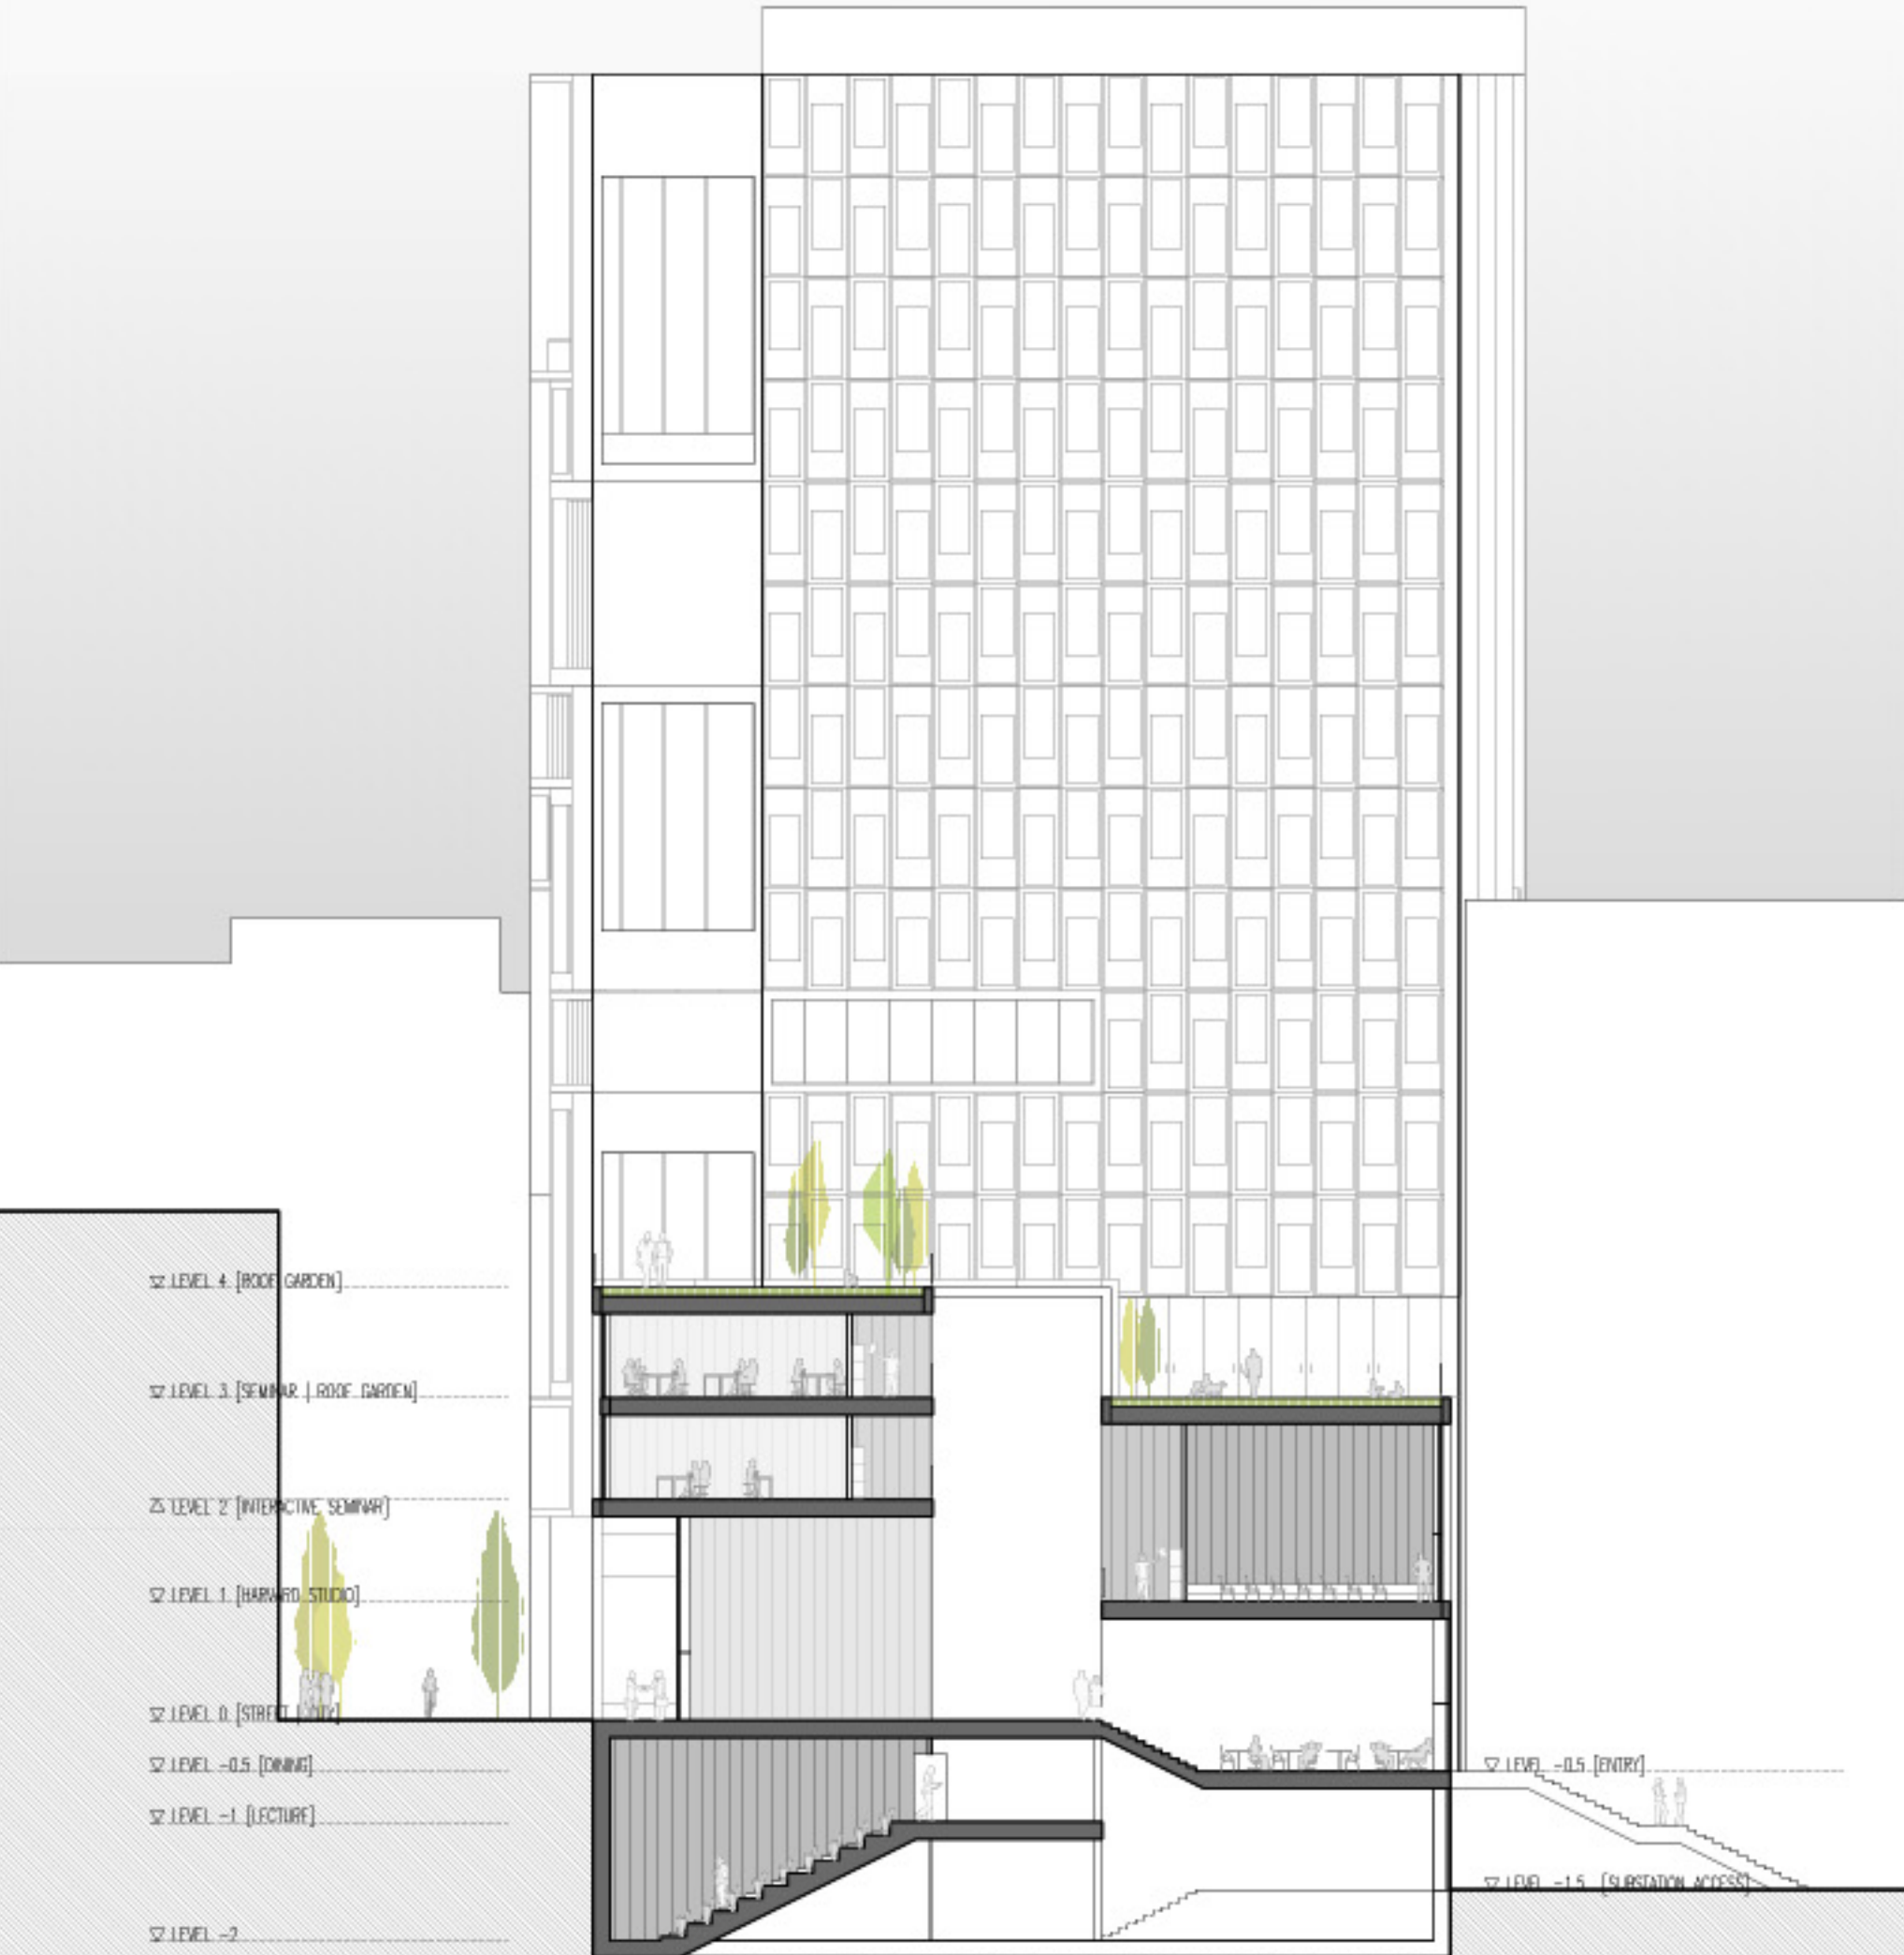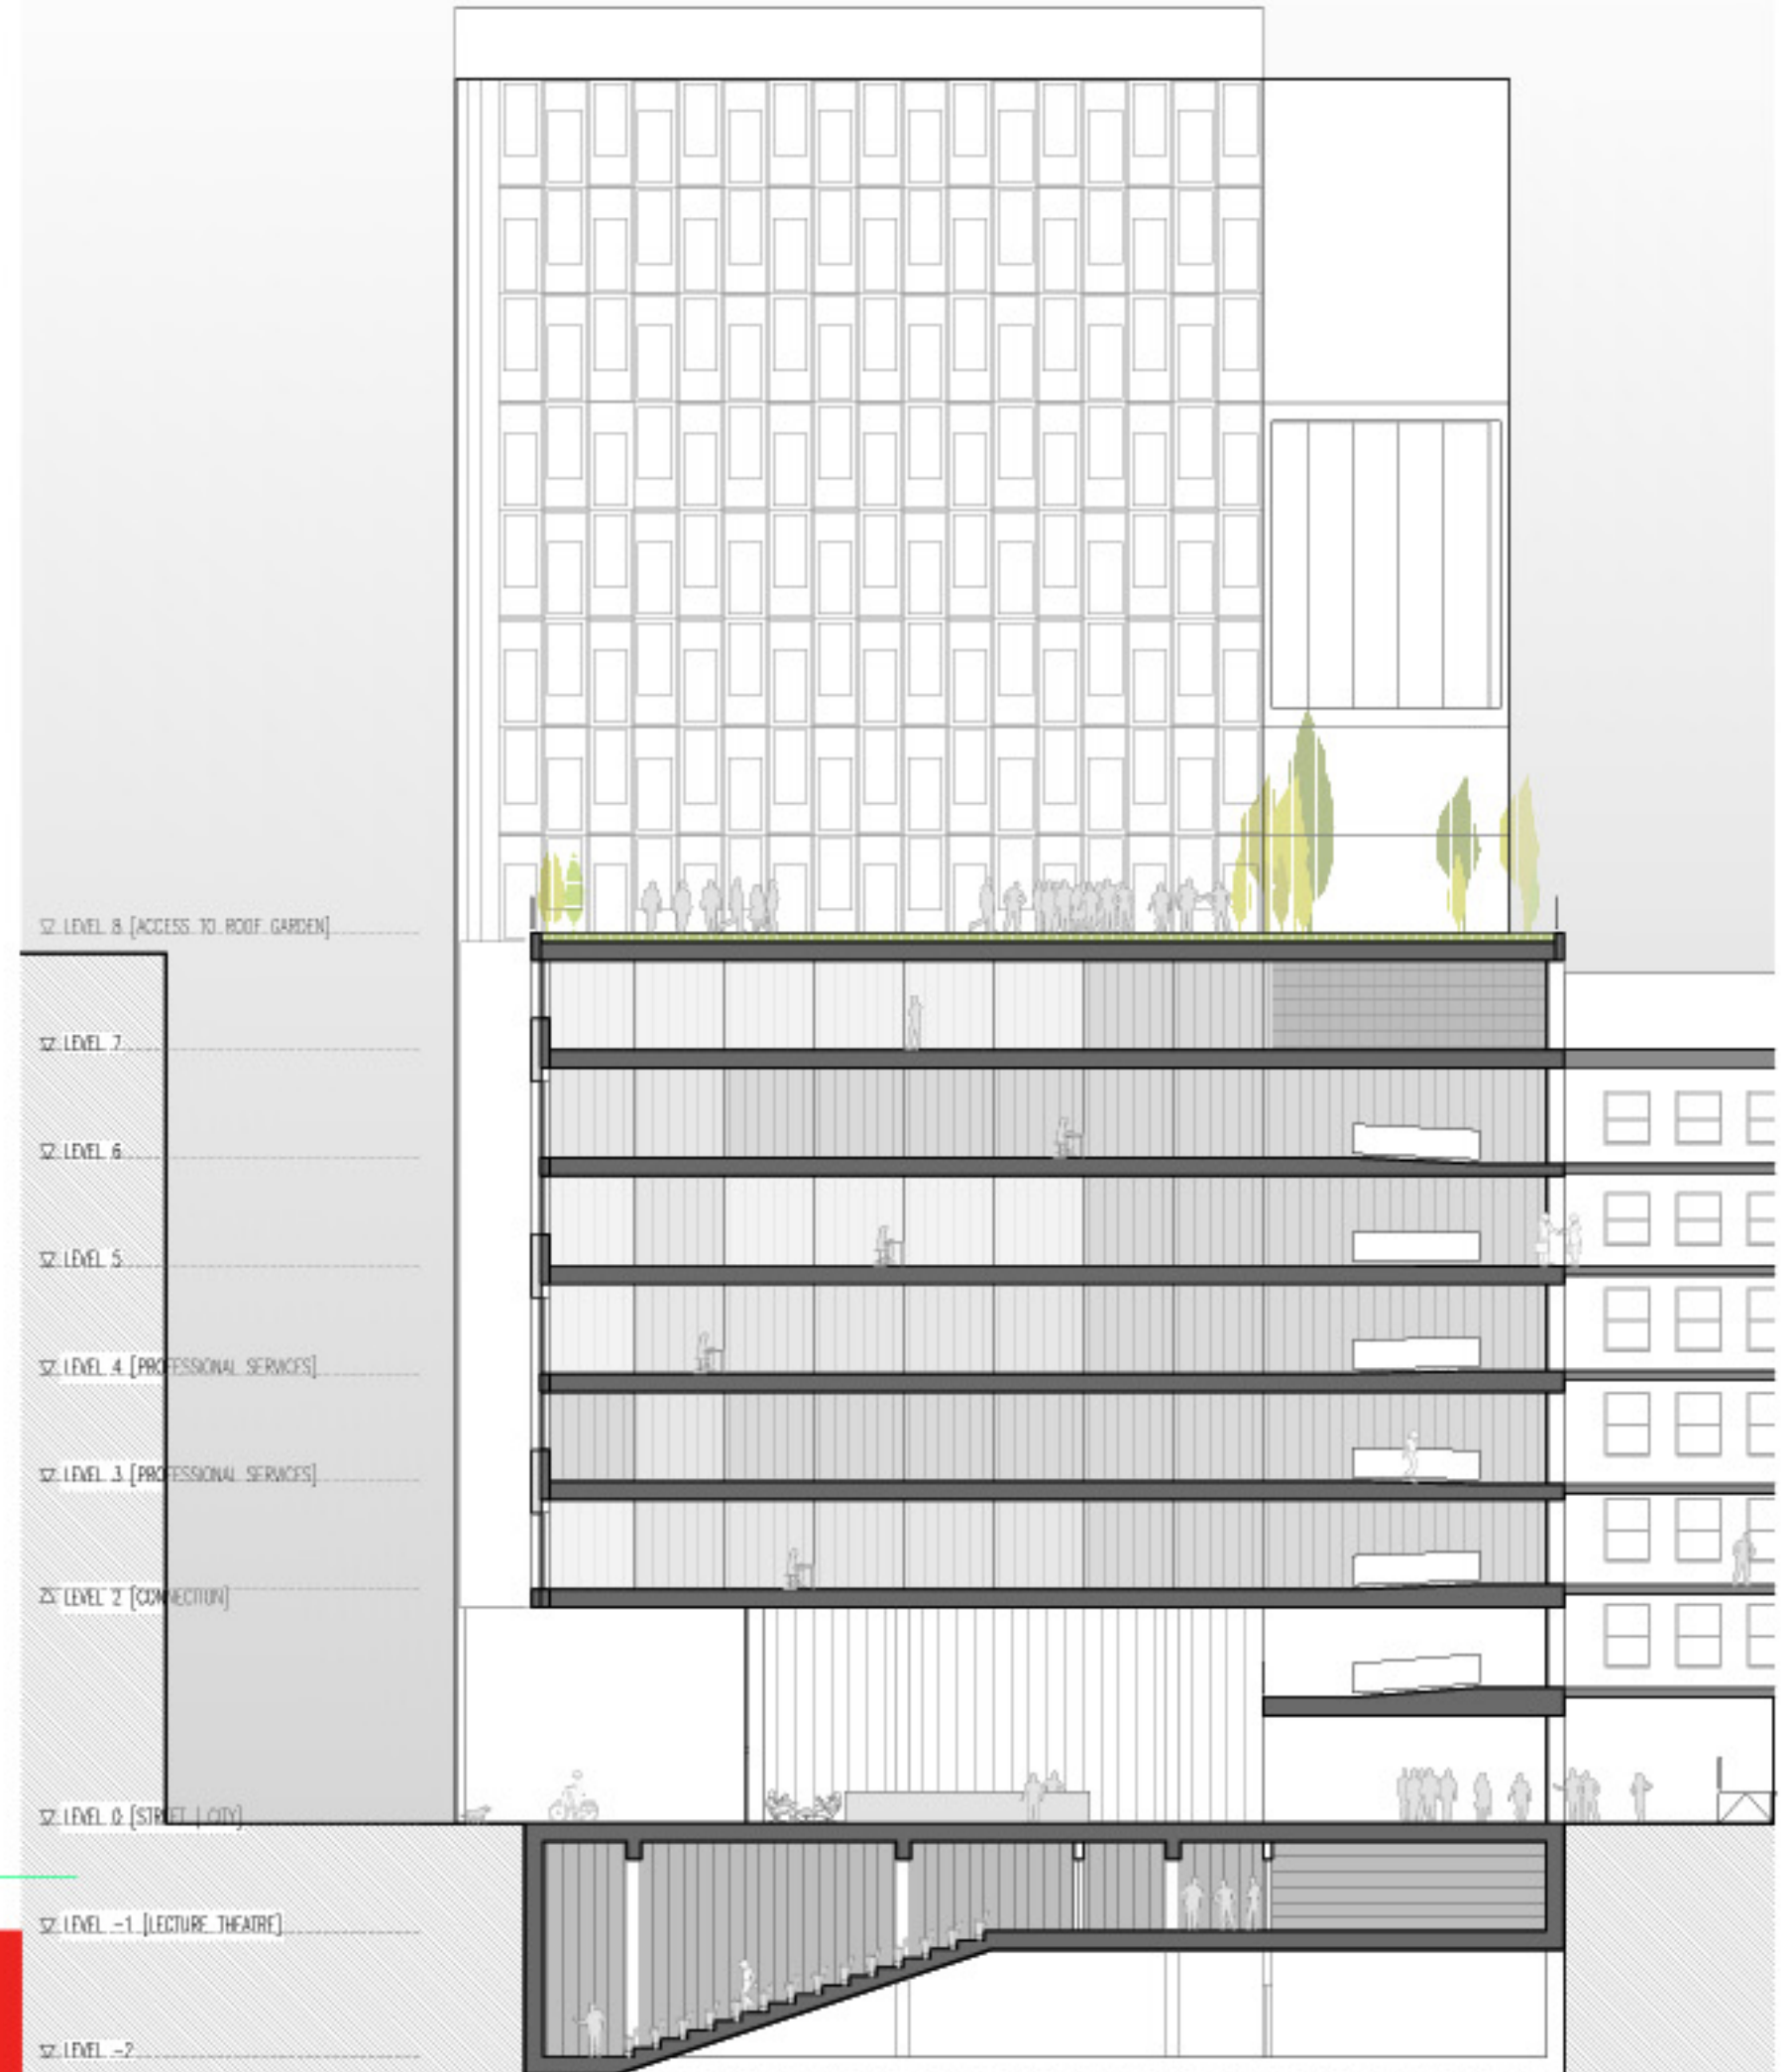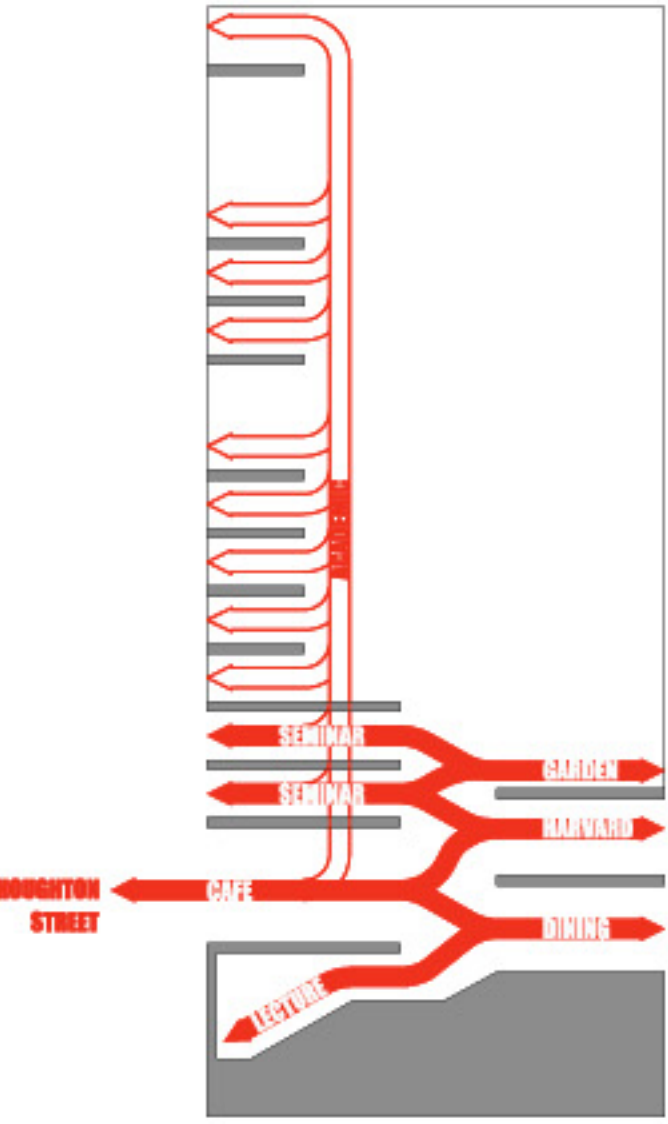





SPLIT LEVEL MERGES HOUGHTON STREET, CAFE DINING, LECTURE AND HARVARD ROOMS AS ONE CONTINUOUS GROUND