




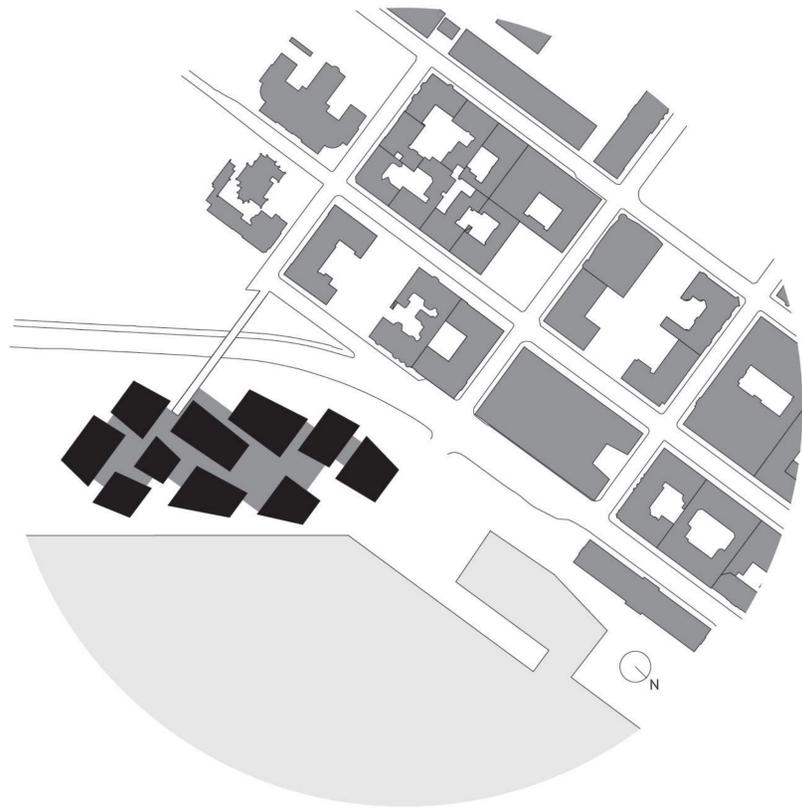


SECTION & ELEVATION  
1/300

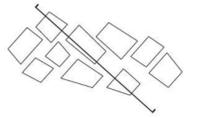

MASTER PLAN  
1/2000

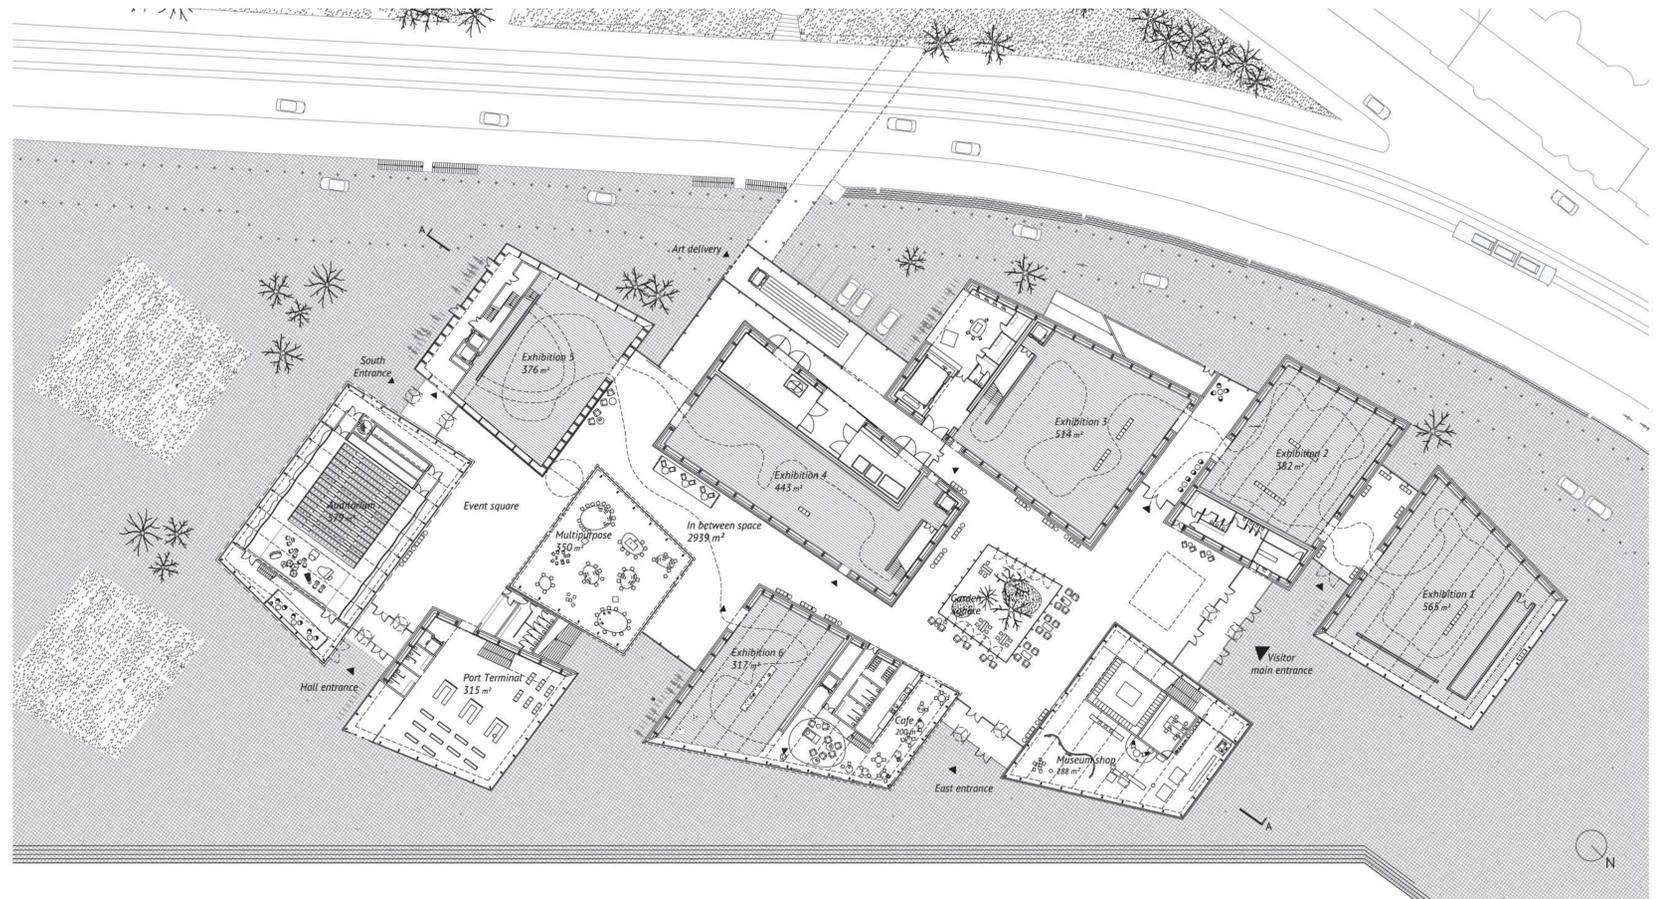

GROUND FLOOR  
1/500

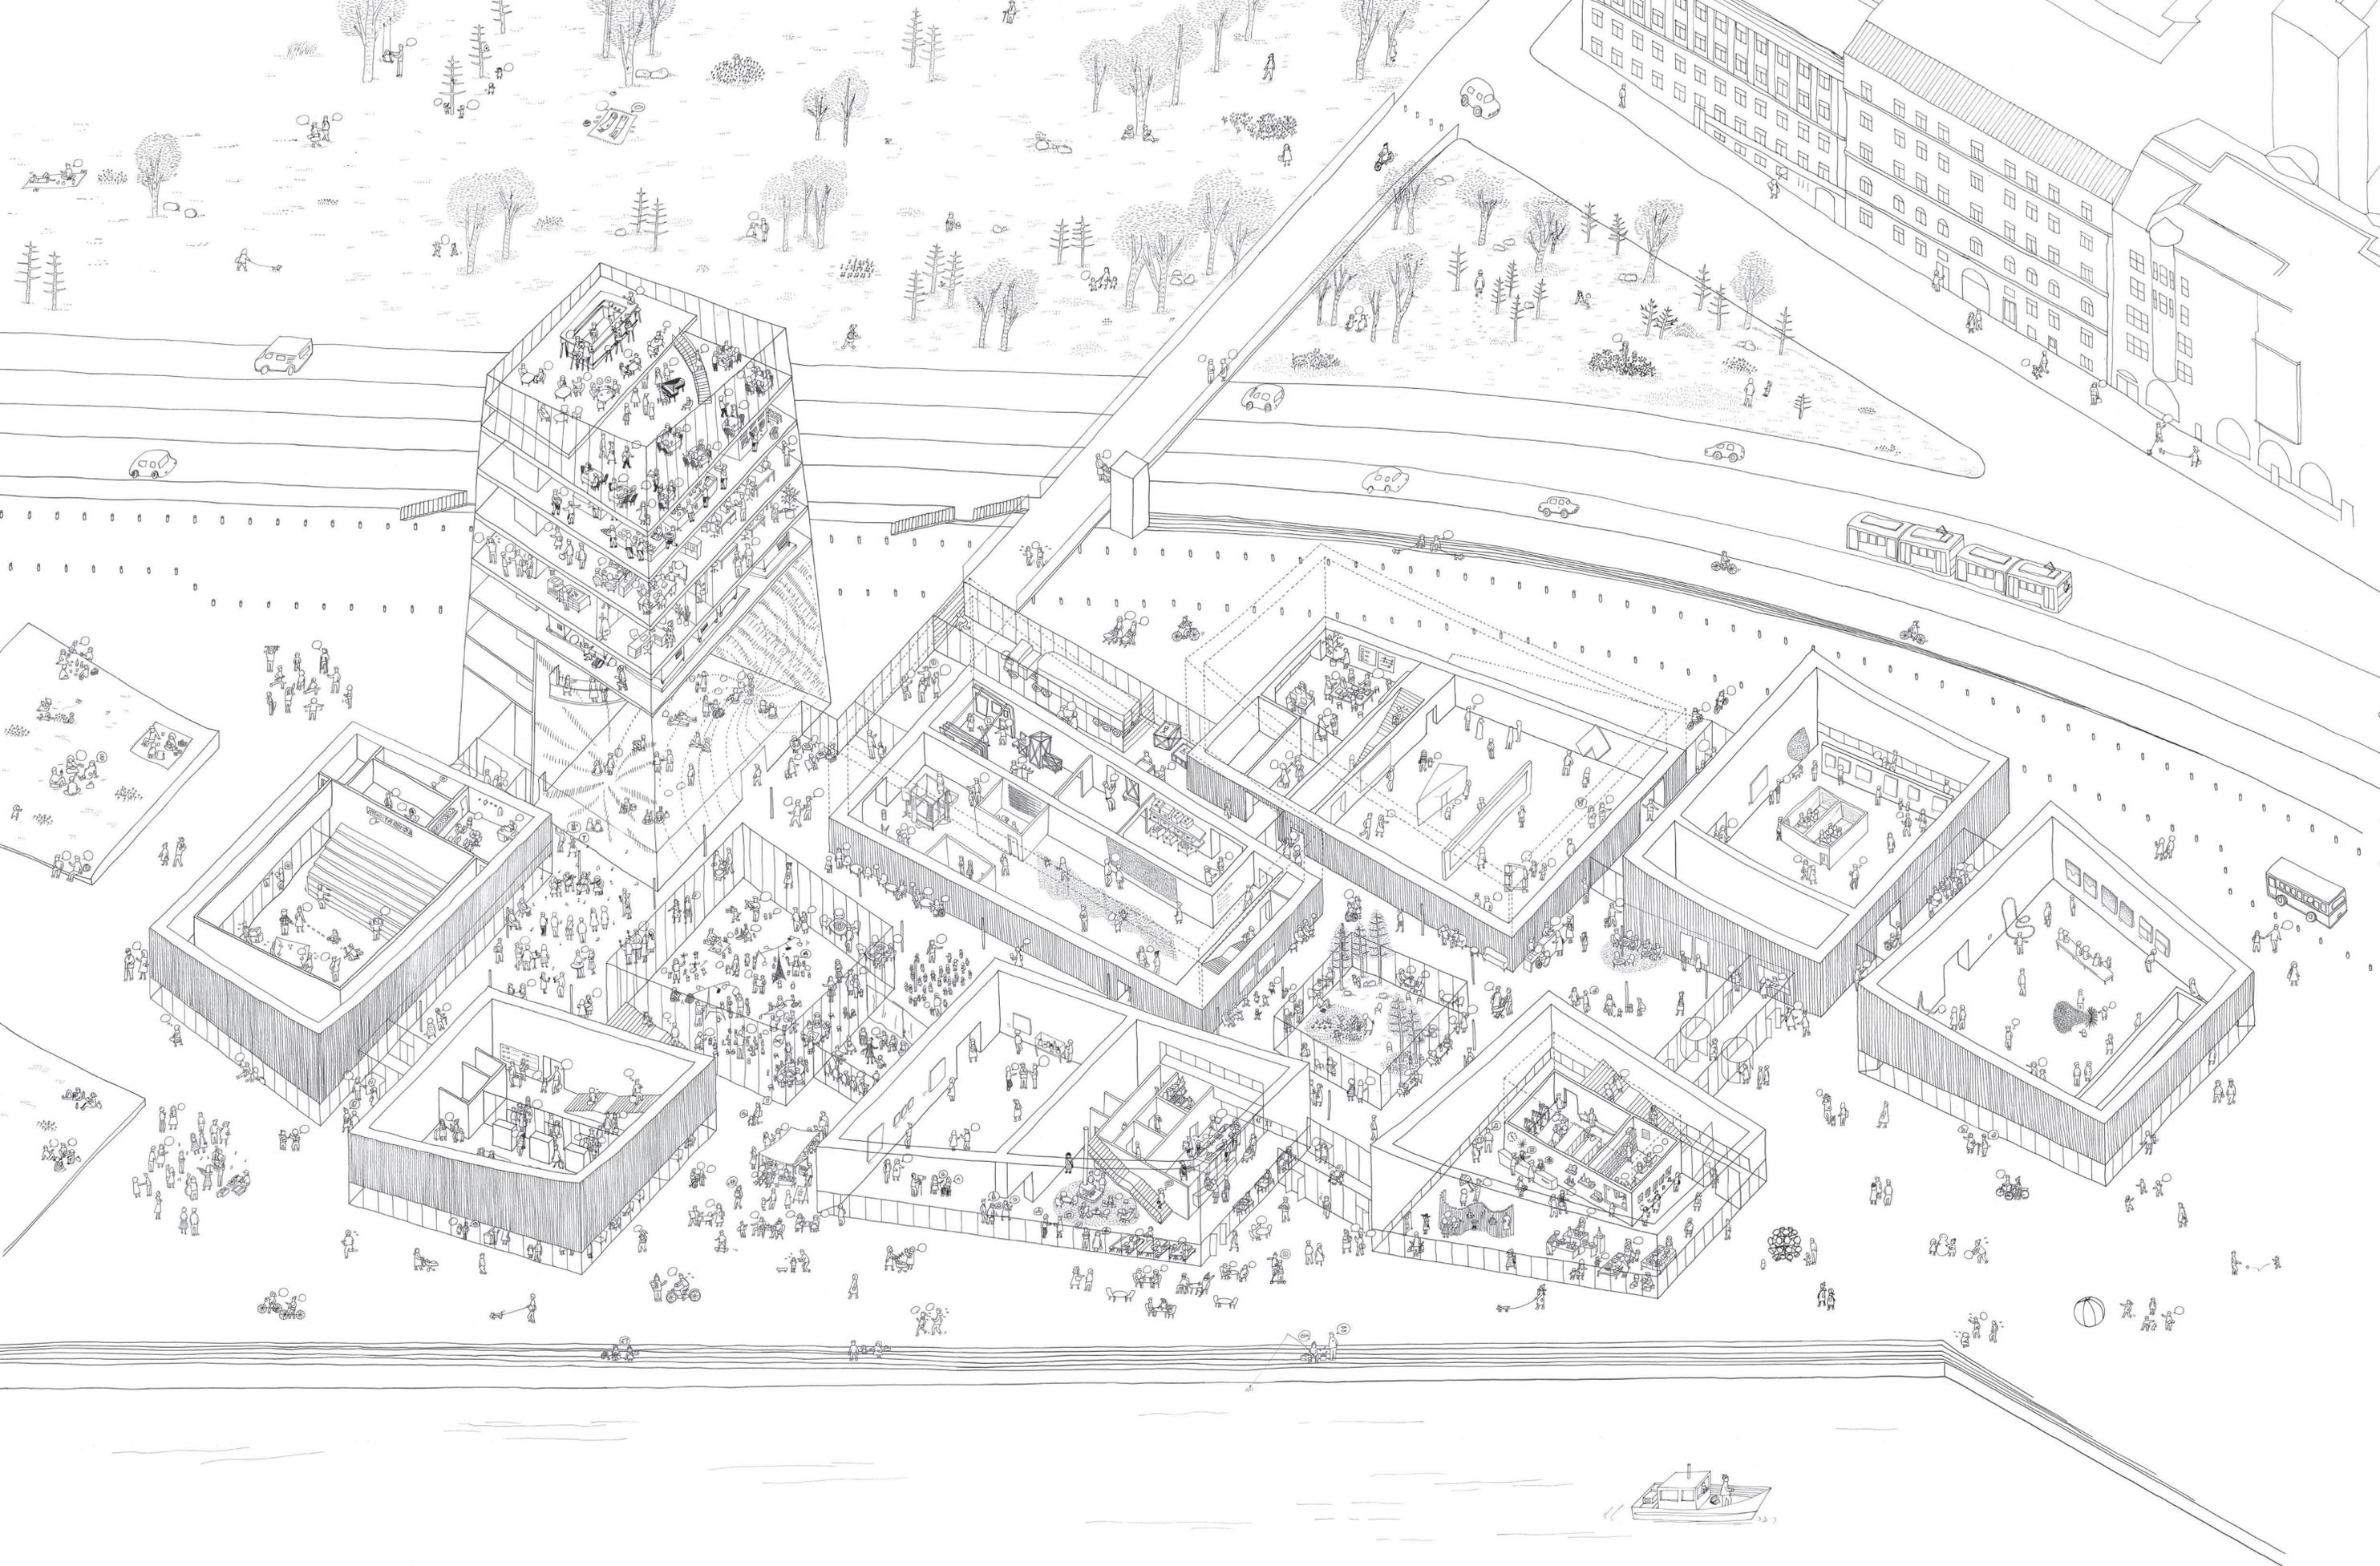

A DAY AT GUGGENHEIM HELSINKI



VIEW FROM THE NORTH SQUARE



VIEW FROM THE OBSERVATORY PARK



THE GARDEN SQUARE



VIEW FROM THE KATAJANOKKA TERMINAL



VIEW FROM THE MARKET SQUARE




VIEW FROM THE PALACE HOTEL



GALLERY 4 UPPER FLOOR



EXTERIOR GALLERY

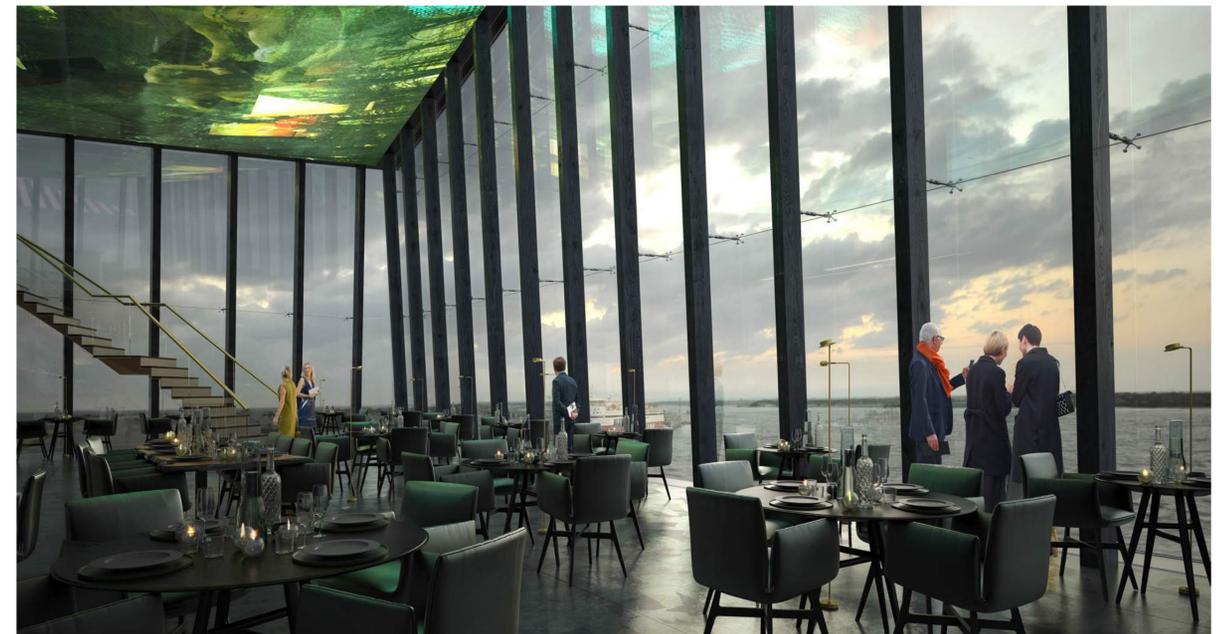

LIGHTHOUSE RESTAURANT